

NORTH

C1

10,571


WEST

C2

2,526

EAST

C2

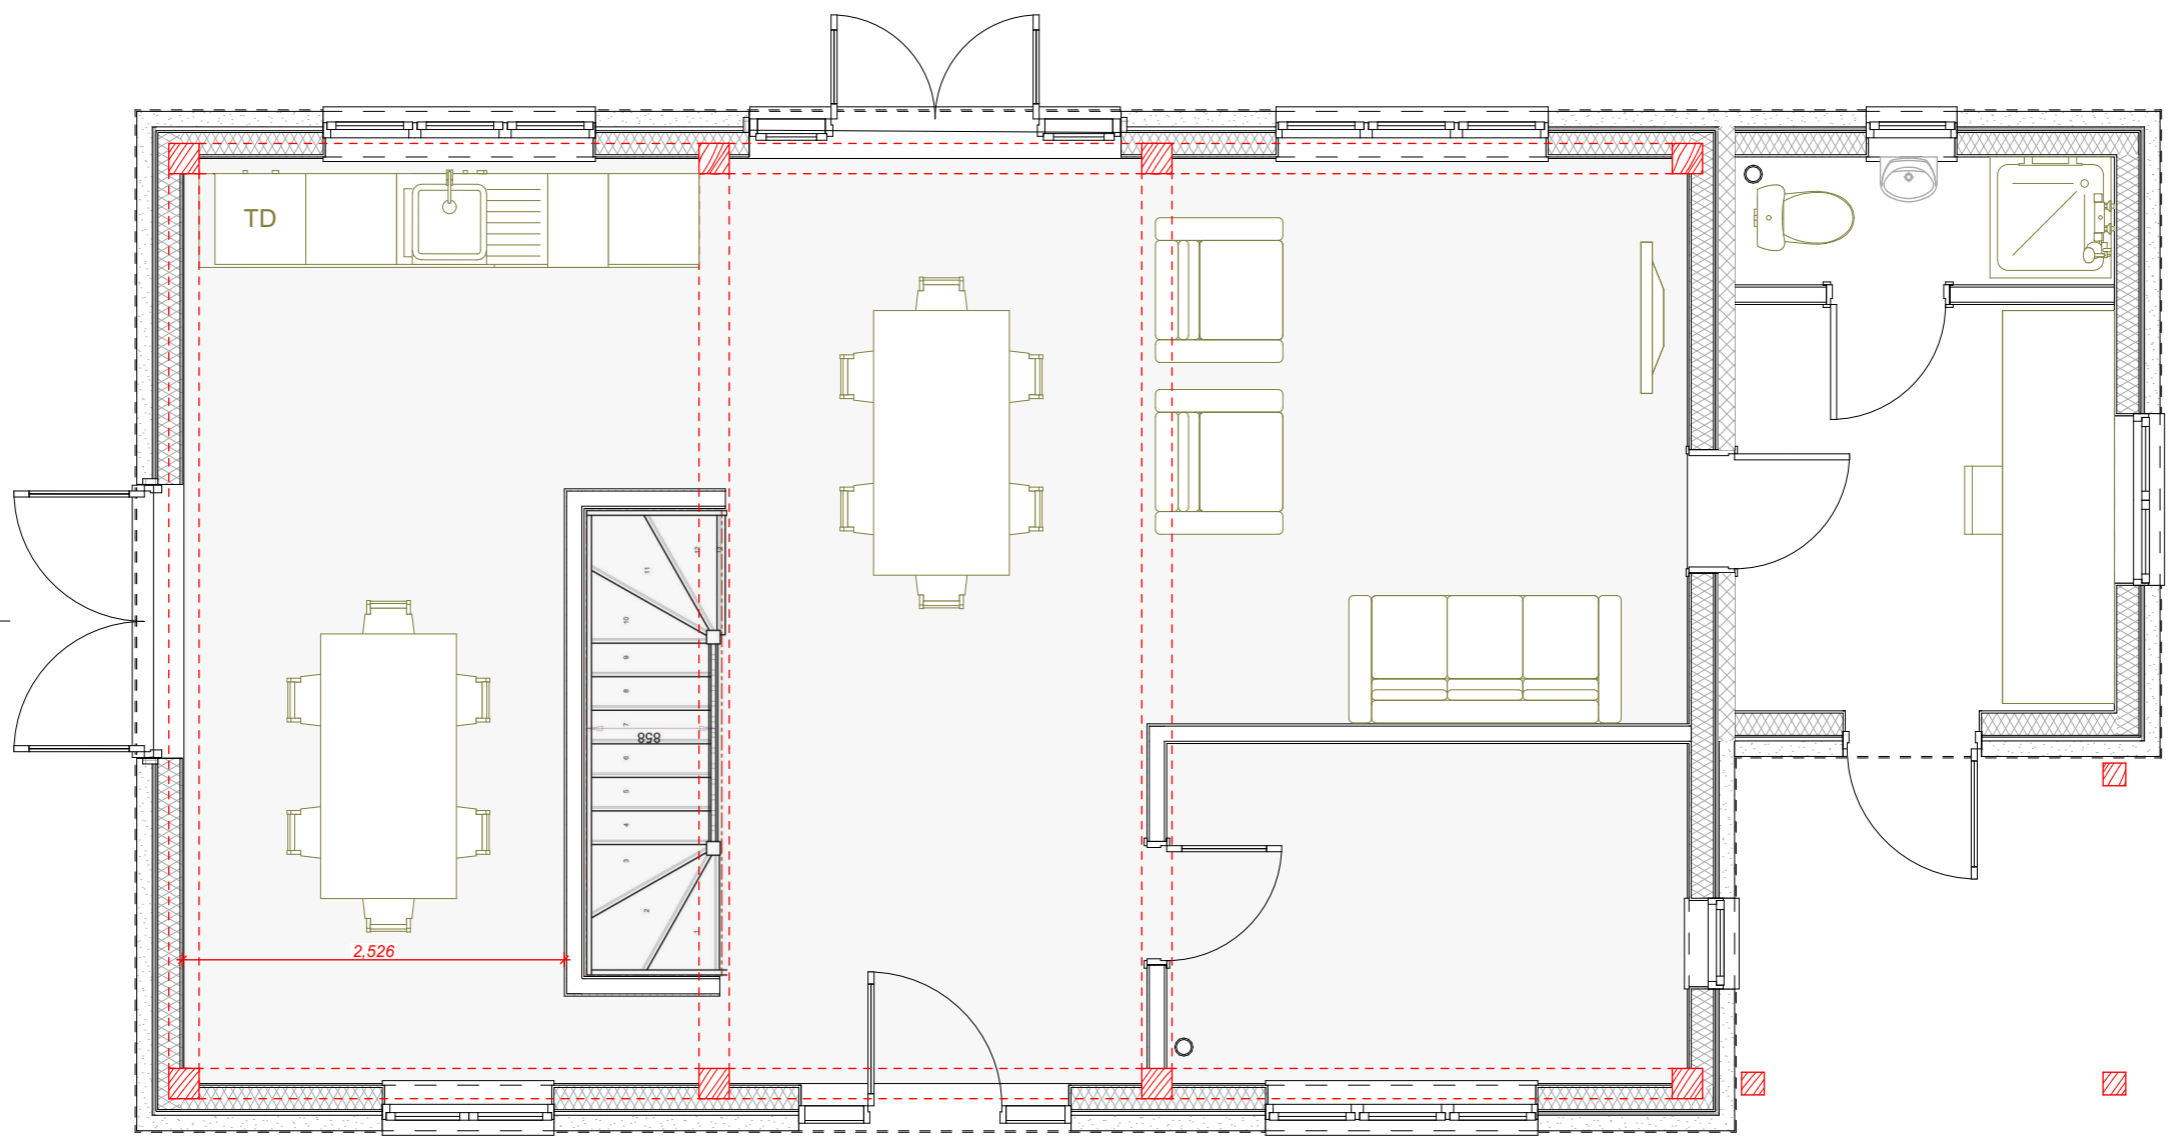

NORTH

C1

SOUTH

Ground Floor Plan

DATE: -

project name Top Yard, Kingston

address

site


scale 1:50 @ A3

date


job no.

GA Rev B.1

DO NOT SCALE FROM THIS DRAWING. Verify all dimensions on site.
THE GREEN OAK CARPENTRY COMPANY LTD, Langley, Liss, Hampshire GU33 7JW 01730 892049

 

Scale 1 : 50

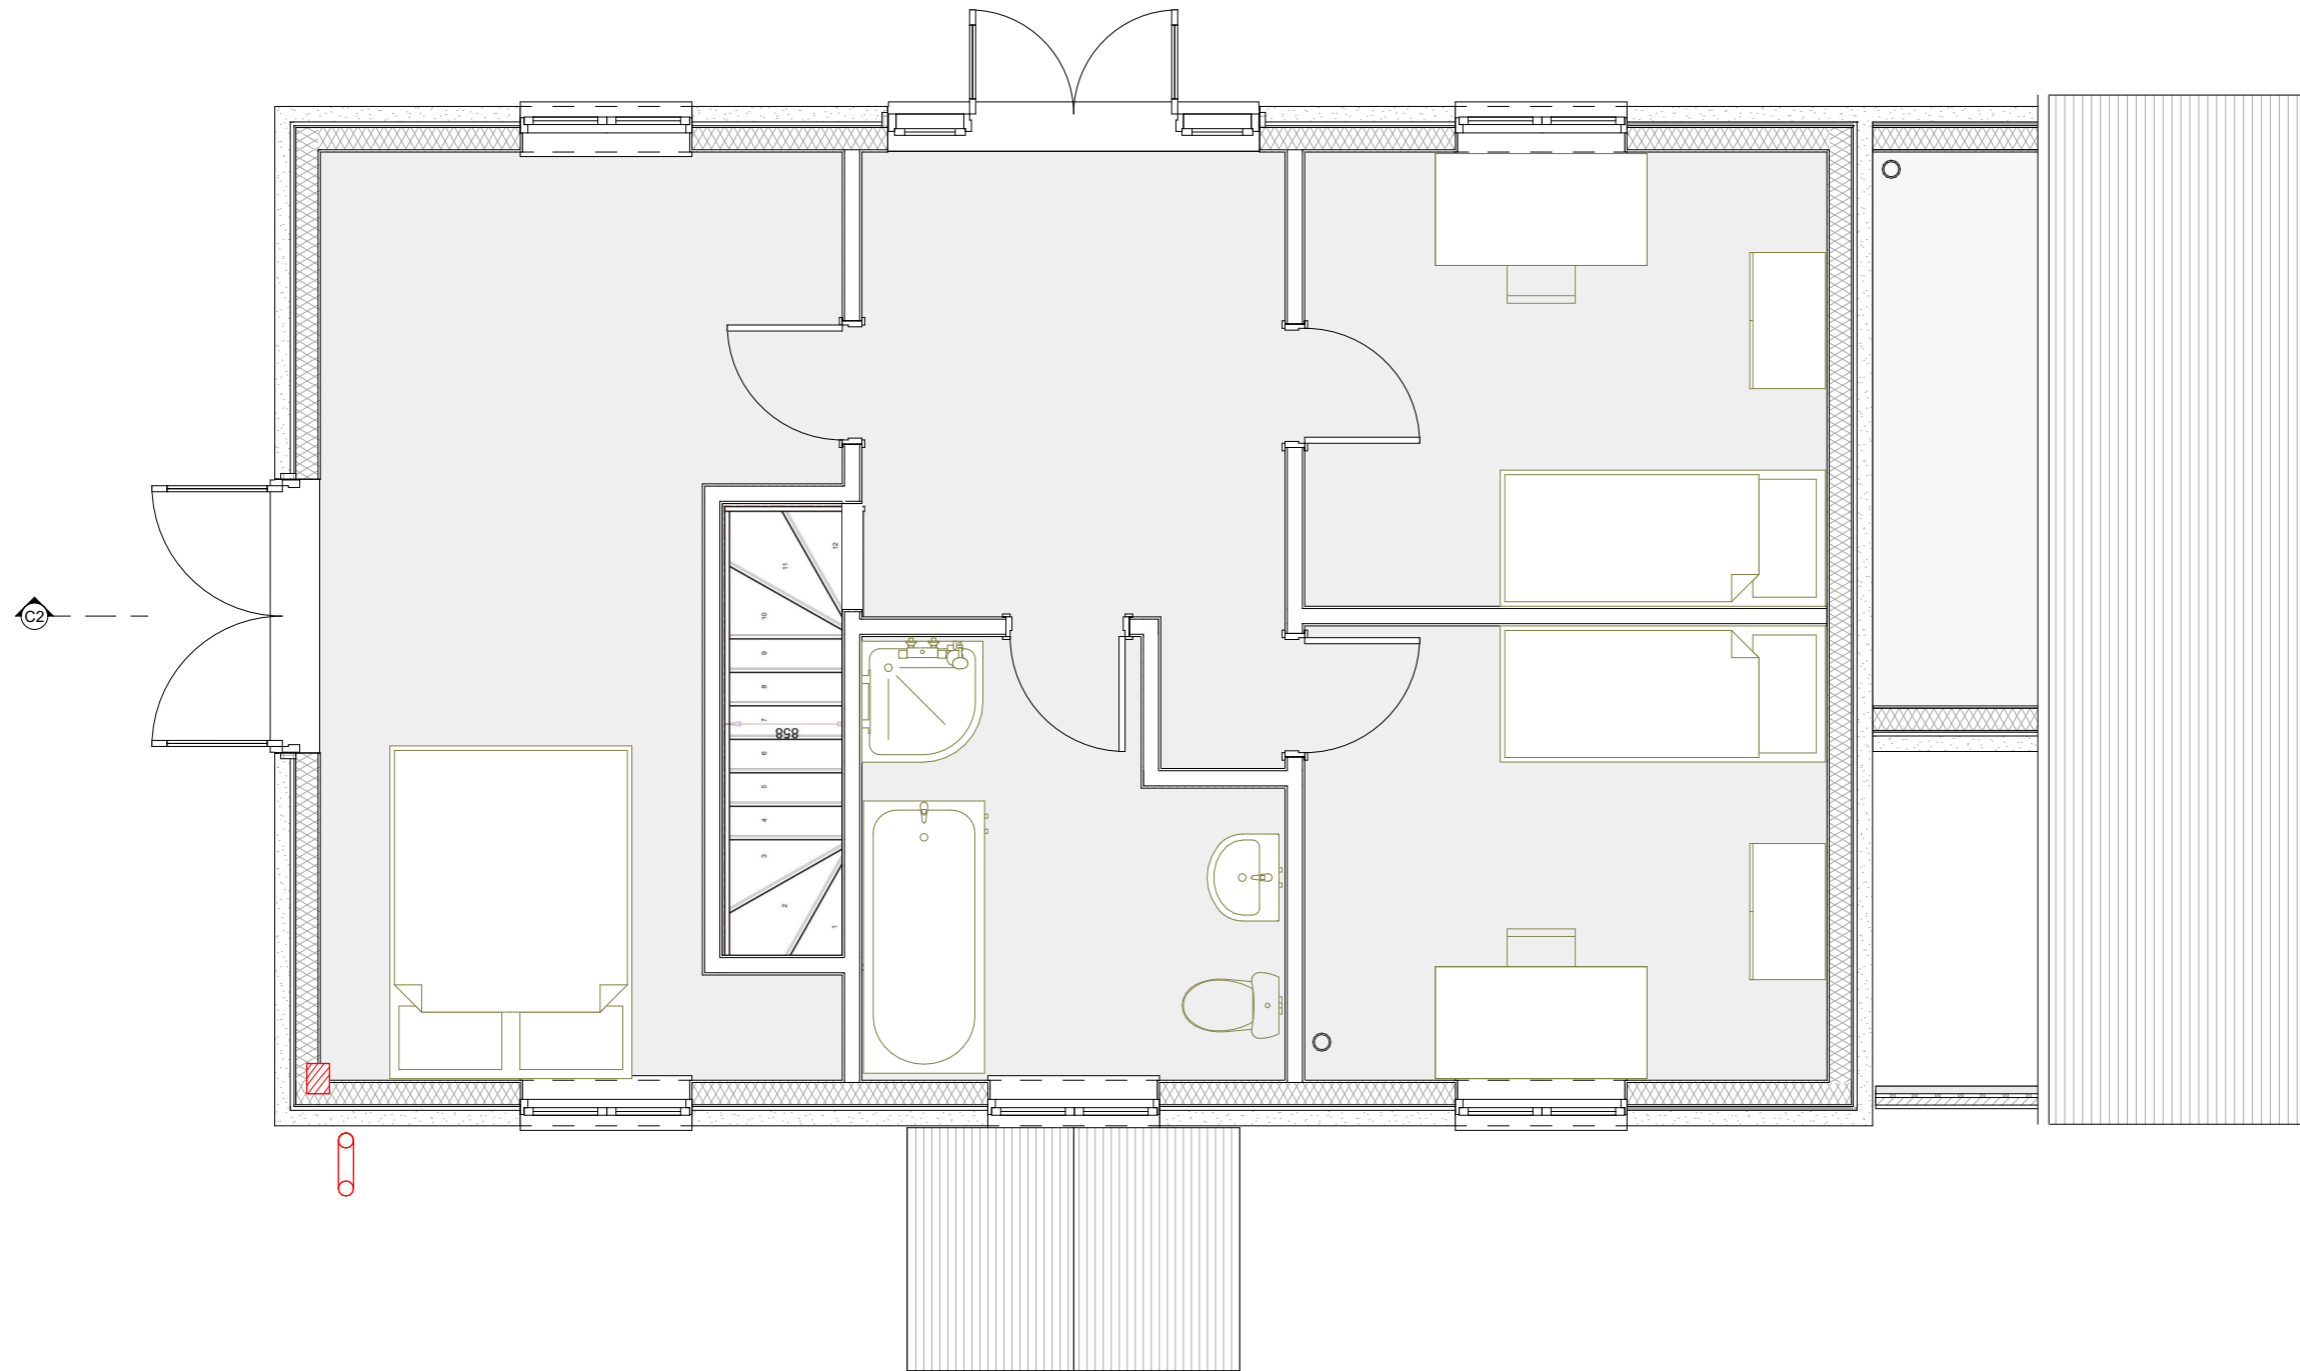

First Floor Plan

DATE: -

project name

Top Yard, Kingston

address

site

scale
1:50 @ A3

date



job no.

drawing no.
GA Rev B .2

DO NOT SCALE FROM THIS DRAWING. Verify all dimensions on site.
THE GREEN OAK CARPENTRY COMPANY LTD, Langley, Liss, Hampshire GU33 7JW 01730 892049



Scale 1 : 50

 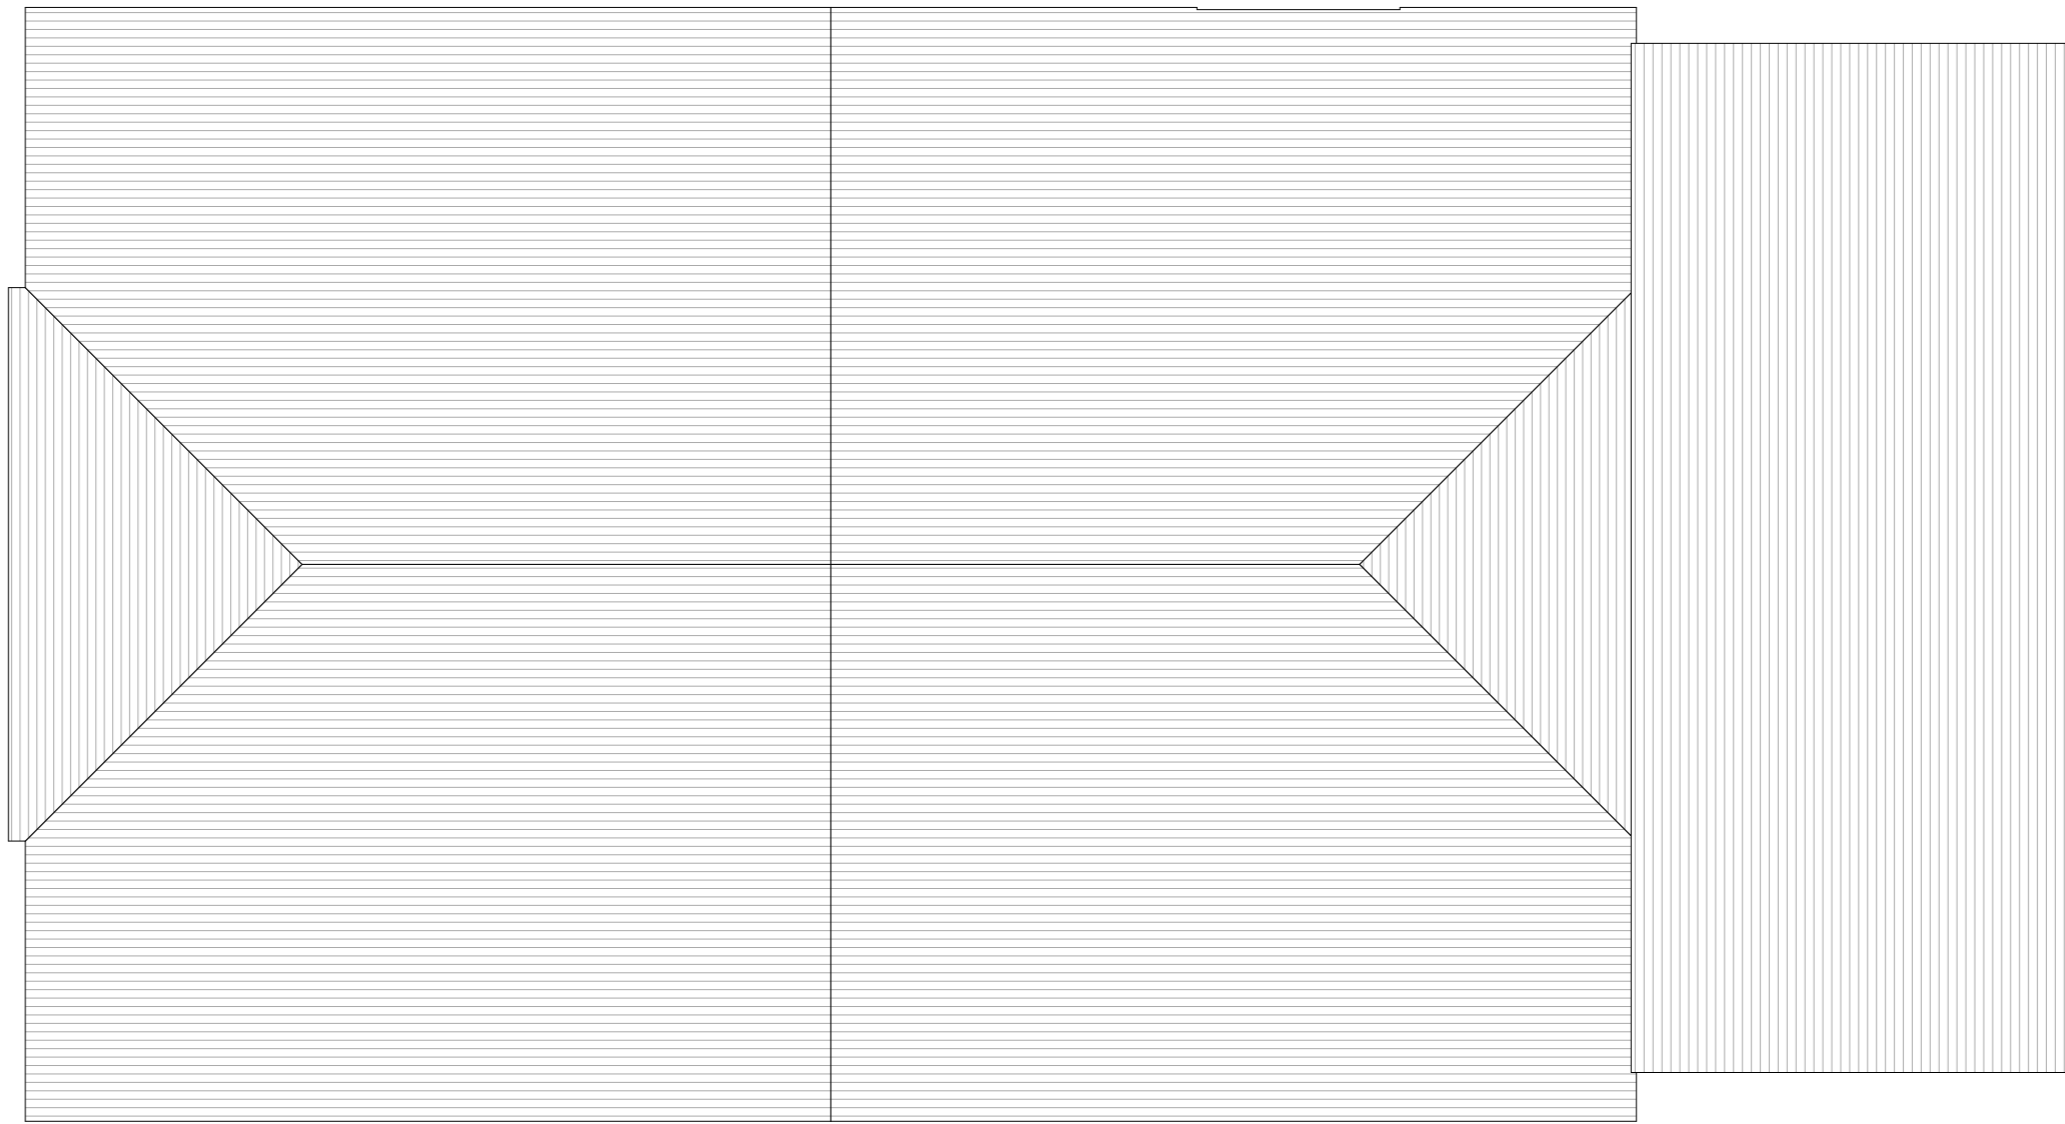

Scale 1 : 50

Roof Plan

DATE: -

project name

Top Yard, Kingston

address

site

scale
1:50 @ A3

date

job no.

drawing no.
GA Rev B .3

DO NOT SCALE FROM THIS DRAWING. Verify all dimensions on site.
THE GREEN OAK CARPENTRY COMPANY LTD, Langley, Uss, Hampshire GU33 7JW 01730 892049



All Elevations

DATE: -

project name Bumblekyte, Cocking, nr Midhurst GU29


address

site

scale 1:100 @ A3 Nov 18 date job no. AJ0129 drawing no. GA Rev B .4

DO NOT SCALE FROM THIS DRAWING. Verify all dimensions on site.

THE GREEN OAK CARPENTRY COMPANY LTD, Langley, Liss, Hampshire GU33 7JW 01730 892049

 



Wes

DATE: -

project name
Bumblekyte, Cocking, nr Midhurst GU29

scale
1:50 @ A3 Nov 18

job no.
AJ0129

drawing no.
GA Rev B .5

DO NOT SCALE FROM THIS DRAWING. Verify all dimensions on site.
THE GREEN OAK CARPENTRY COMPANY LTD, Langley, Liss, Hampshire GU33 7JW 01730 892049

0 1 2 3 4 5 10M Scale 1 : 100