

# Ground Floor Plan OPTON B

DATE: -

Top Yard, Kingston

project name

address

site

scale

1:50 @ A3

date


job no.

drawing no.


GA Set P1.2.1

DO NOT SCALE FROM THIS DRAWING. Verify all dimensions on site.

THE GREEN OAK CARPENTRY COMPANY LTD, Langley, Liss, Hampshire GU33 7JW 01730 892049

 

Scale 1 : 50

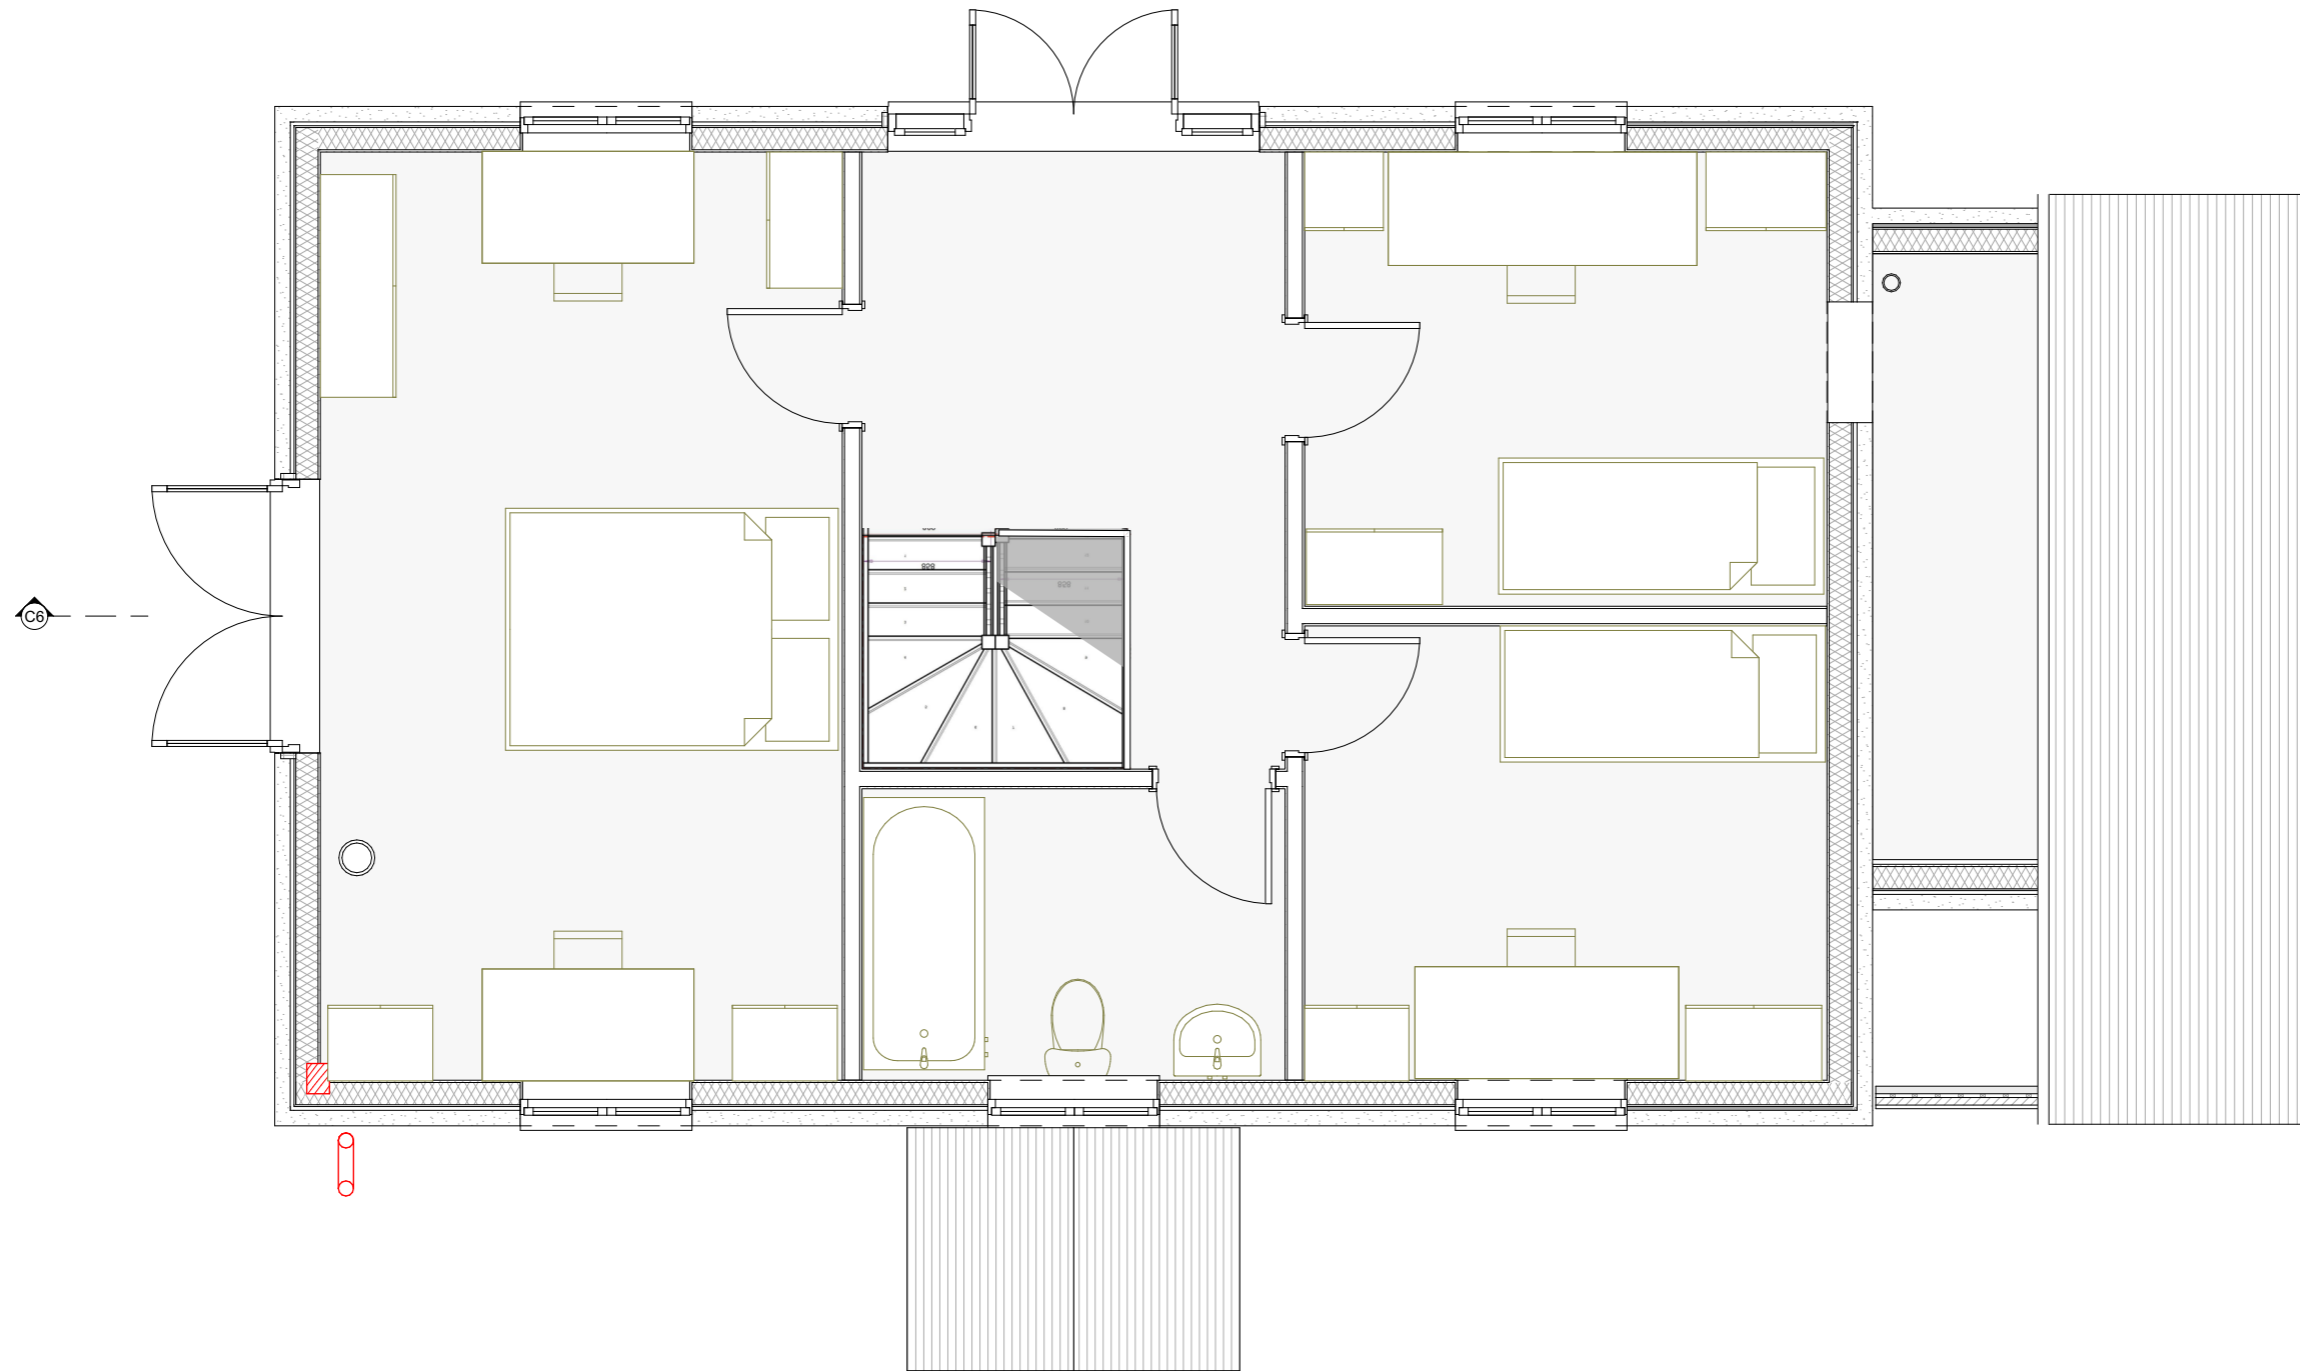

# First Floor Plan - OPTION B

DATE: -

project name	Top Yard, Kingston		
address			
site			
scale	date	job no.	drawing no.
1:50 @ A3			GA Set P1.2.2
<small>DO NOT SCALE FROM THIS DRAWING. Verify all dimensions on site.          THE GREEN OAK CARPENTRY COMPANY LTD, Langley, Liss, Hampshire GU33 7JW 01730 892049</small>			



Scale 1 : 50