



SOUTH ELEVATION

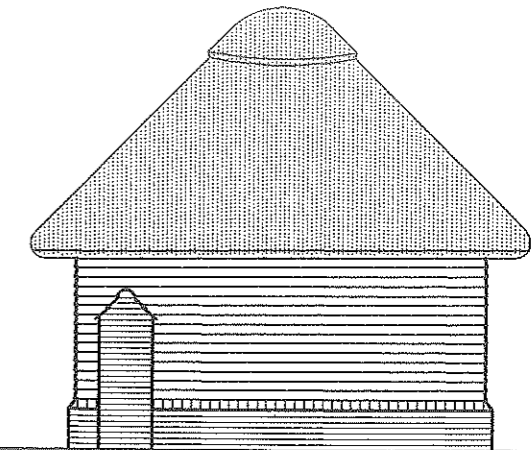


EAST ELEVATION

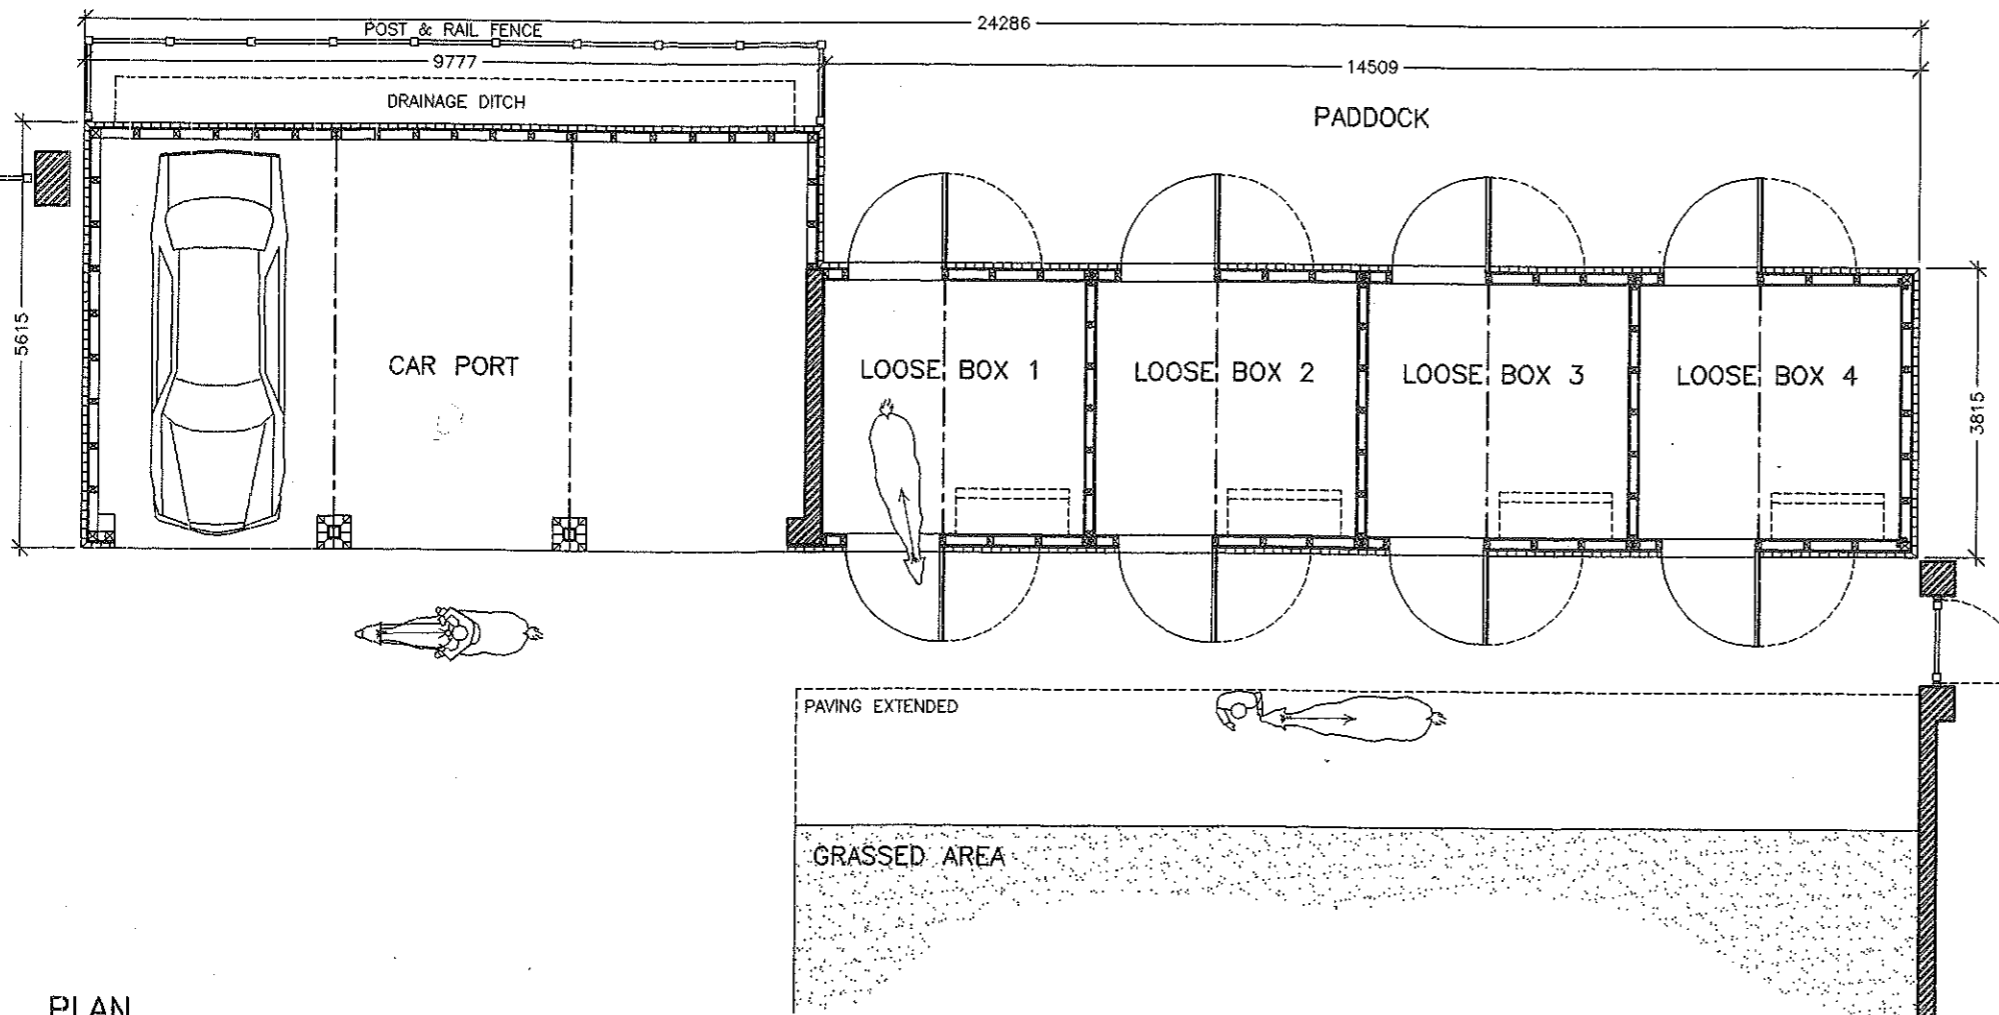

PLAN

REV	DATE	DRAWN BY	

<p>The Business of Design ARCHITECTURE</p>	<p>105A EUSTON STREET, LONDON NW1 2ED TEL 071 383 3235 FAX 071 383 4050</p>		
	<p>CLIENT: Mr & Mrs J. PEGRUM TITLE: PROPOSED BARN LAYOUT</p>		
<p>PROJECT: LOWER BURSTON FARM ASTON ABBOTTS BUCKS</p>	SCALE: 1:100	DATE: 20-12-94	DRAWN: RW
	JOB No. 0186	DWG No. 002	REV. -

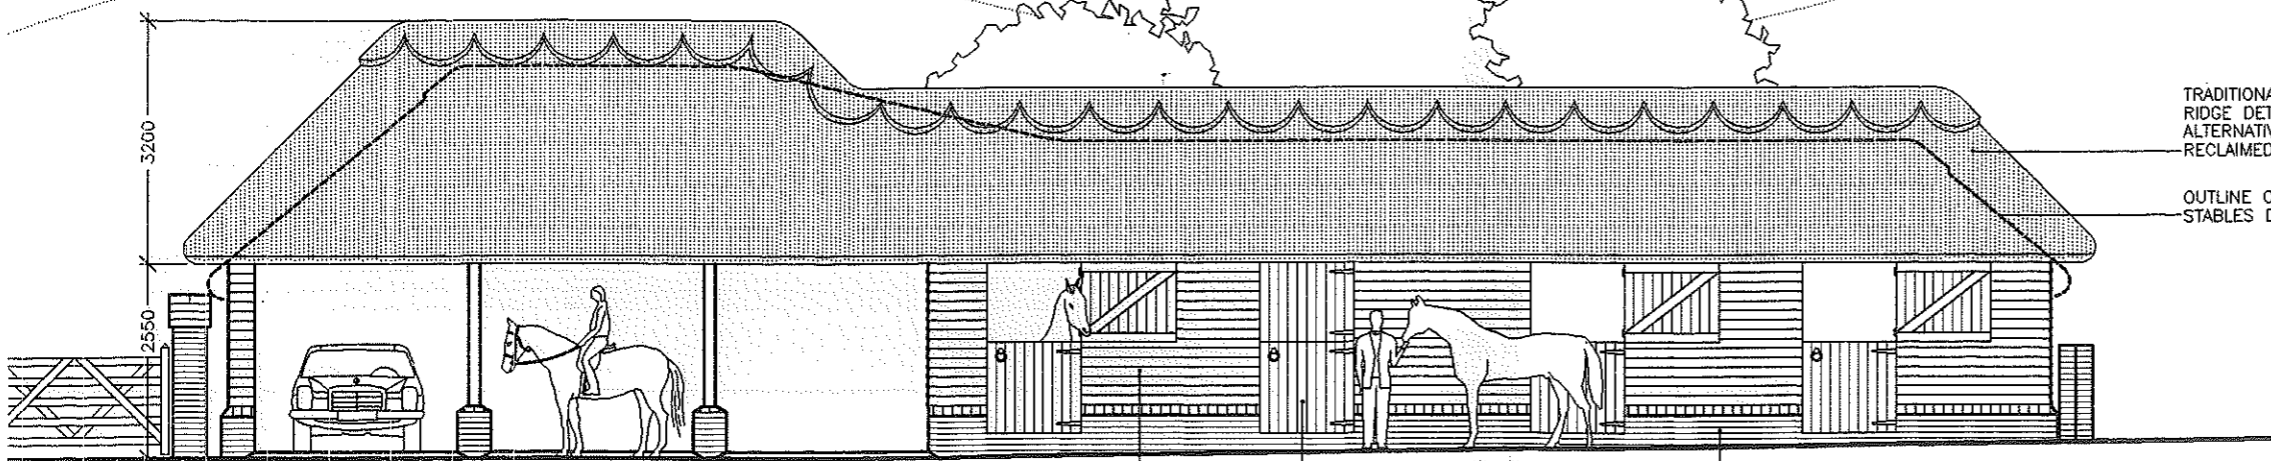

TRADITIONAL THATCH WITH
RIDGE DETAIL AS SHOWN/
ALTERNATIVE FINISH -
RECLAIMED PEG TILES


OUTLINE OF EXT'G
STABLES DEMOLISHED

NORTH ELEVATION

DARK STAINED SOFTWOOD
SHIPLAP BOARDING

DARK STAINED SOFTWOOD
LEDGED & BRACED DOORS

RECLAIMED BRICK PLINTH
WITH PALIN TILE CAPPING

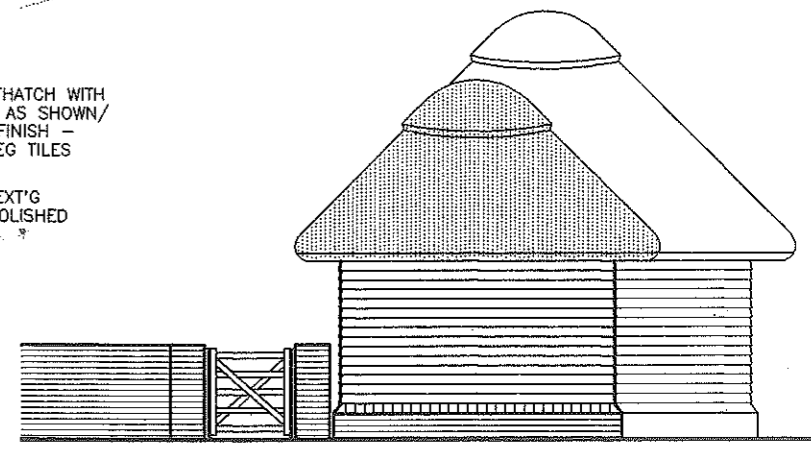

WEST ELEVATION