

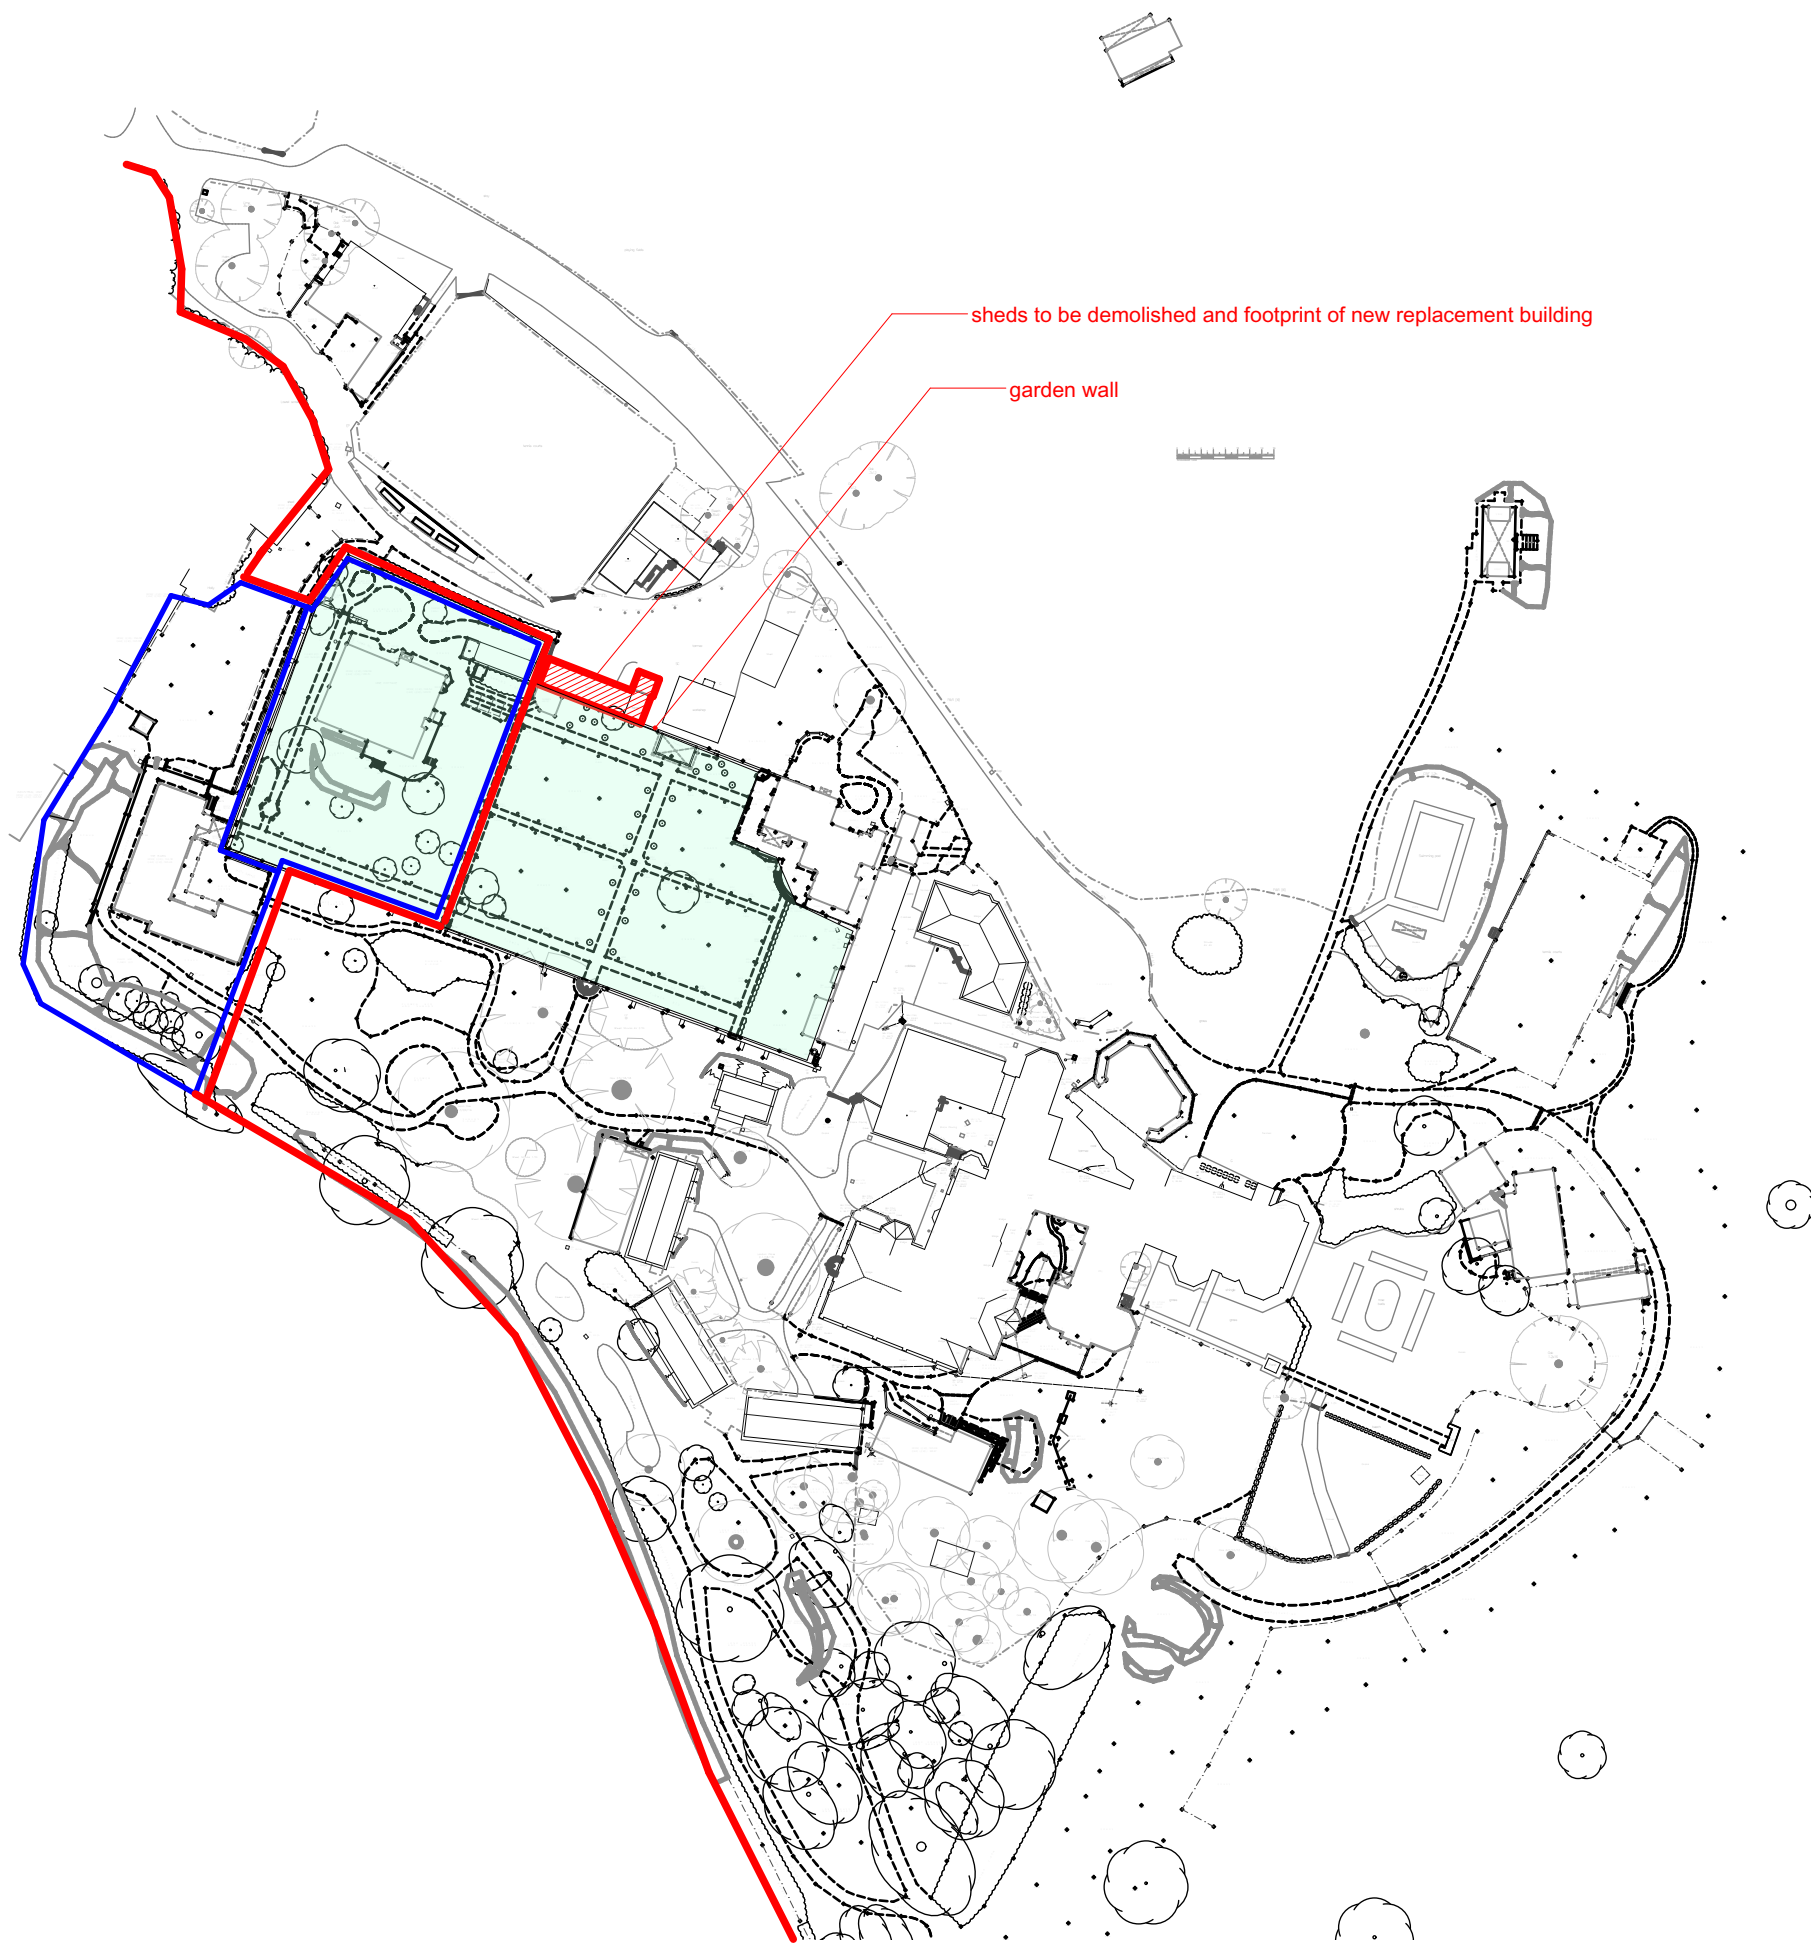


 

sheds to be demolished and footprint of new replacement building

garden wall

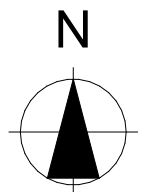

Scale 1 : 1250



project name		New Workshop - Hall Grove School					
address							
title		Site Plan					
scale	date	author	status	job no.	revision	drawing no.	
1:1250 @ A3	3 Mar 24	CW	Planning	AJ0171	PL Rev A.02		
DO NOT SCALE FROM THIS DRAWING. Verify all dimensions on site							
THE GREEN OAK CARPENTRY COMPANY LTD, Langleys, Liss, Hampshire GU33 7JW						01730 892049	

Jan 2022



01

Existing - Looking to north elevation. Shed to be demolished shown in red

1:2



01

Proposed - looking to north elevation. New building shown in green.


1:2



internal render 1




hall grove 1

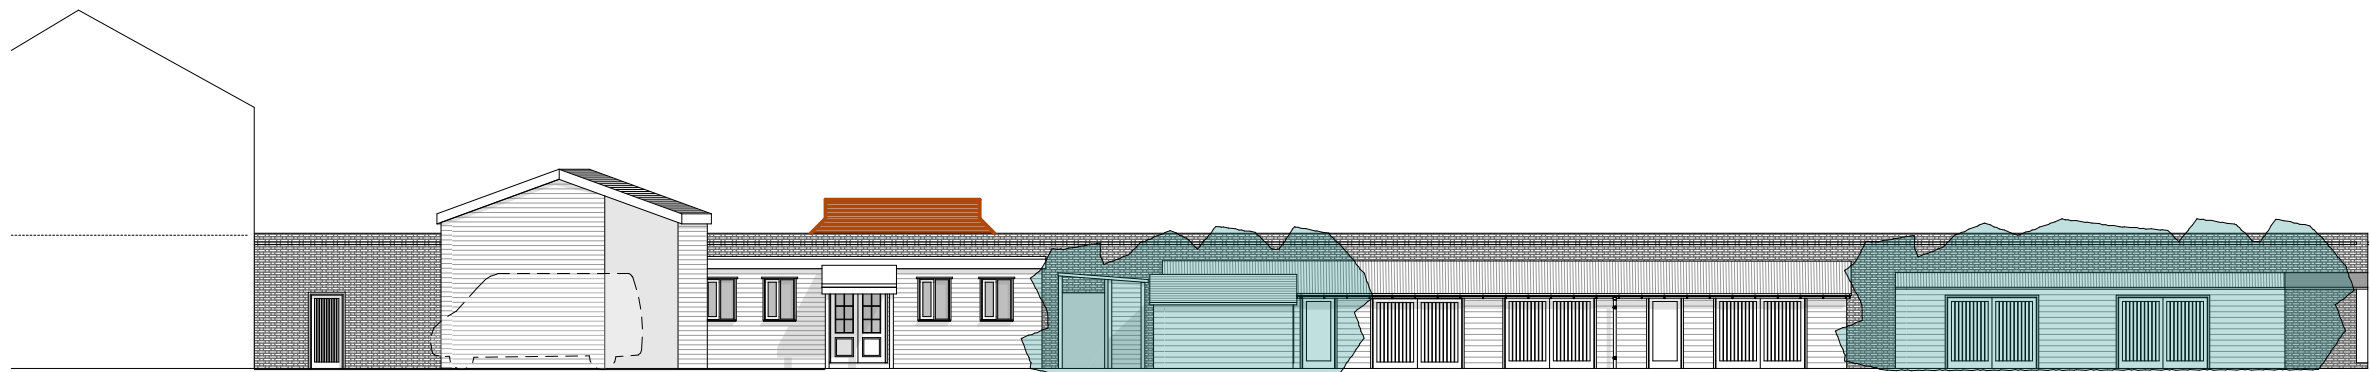

01

North Elevation - existing

1:200

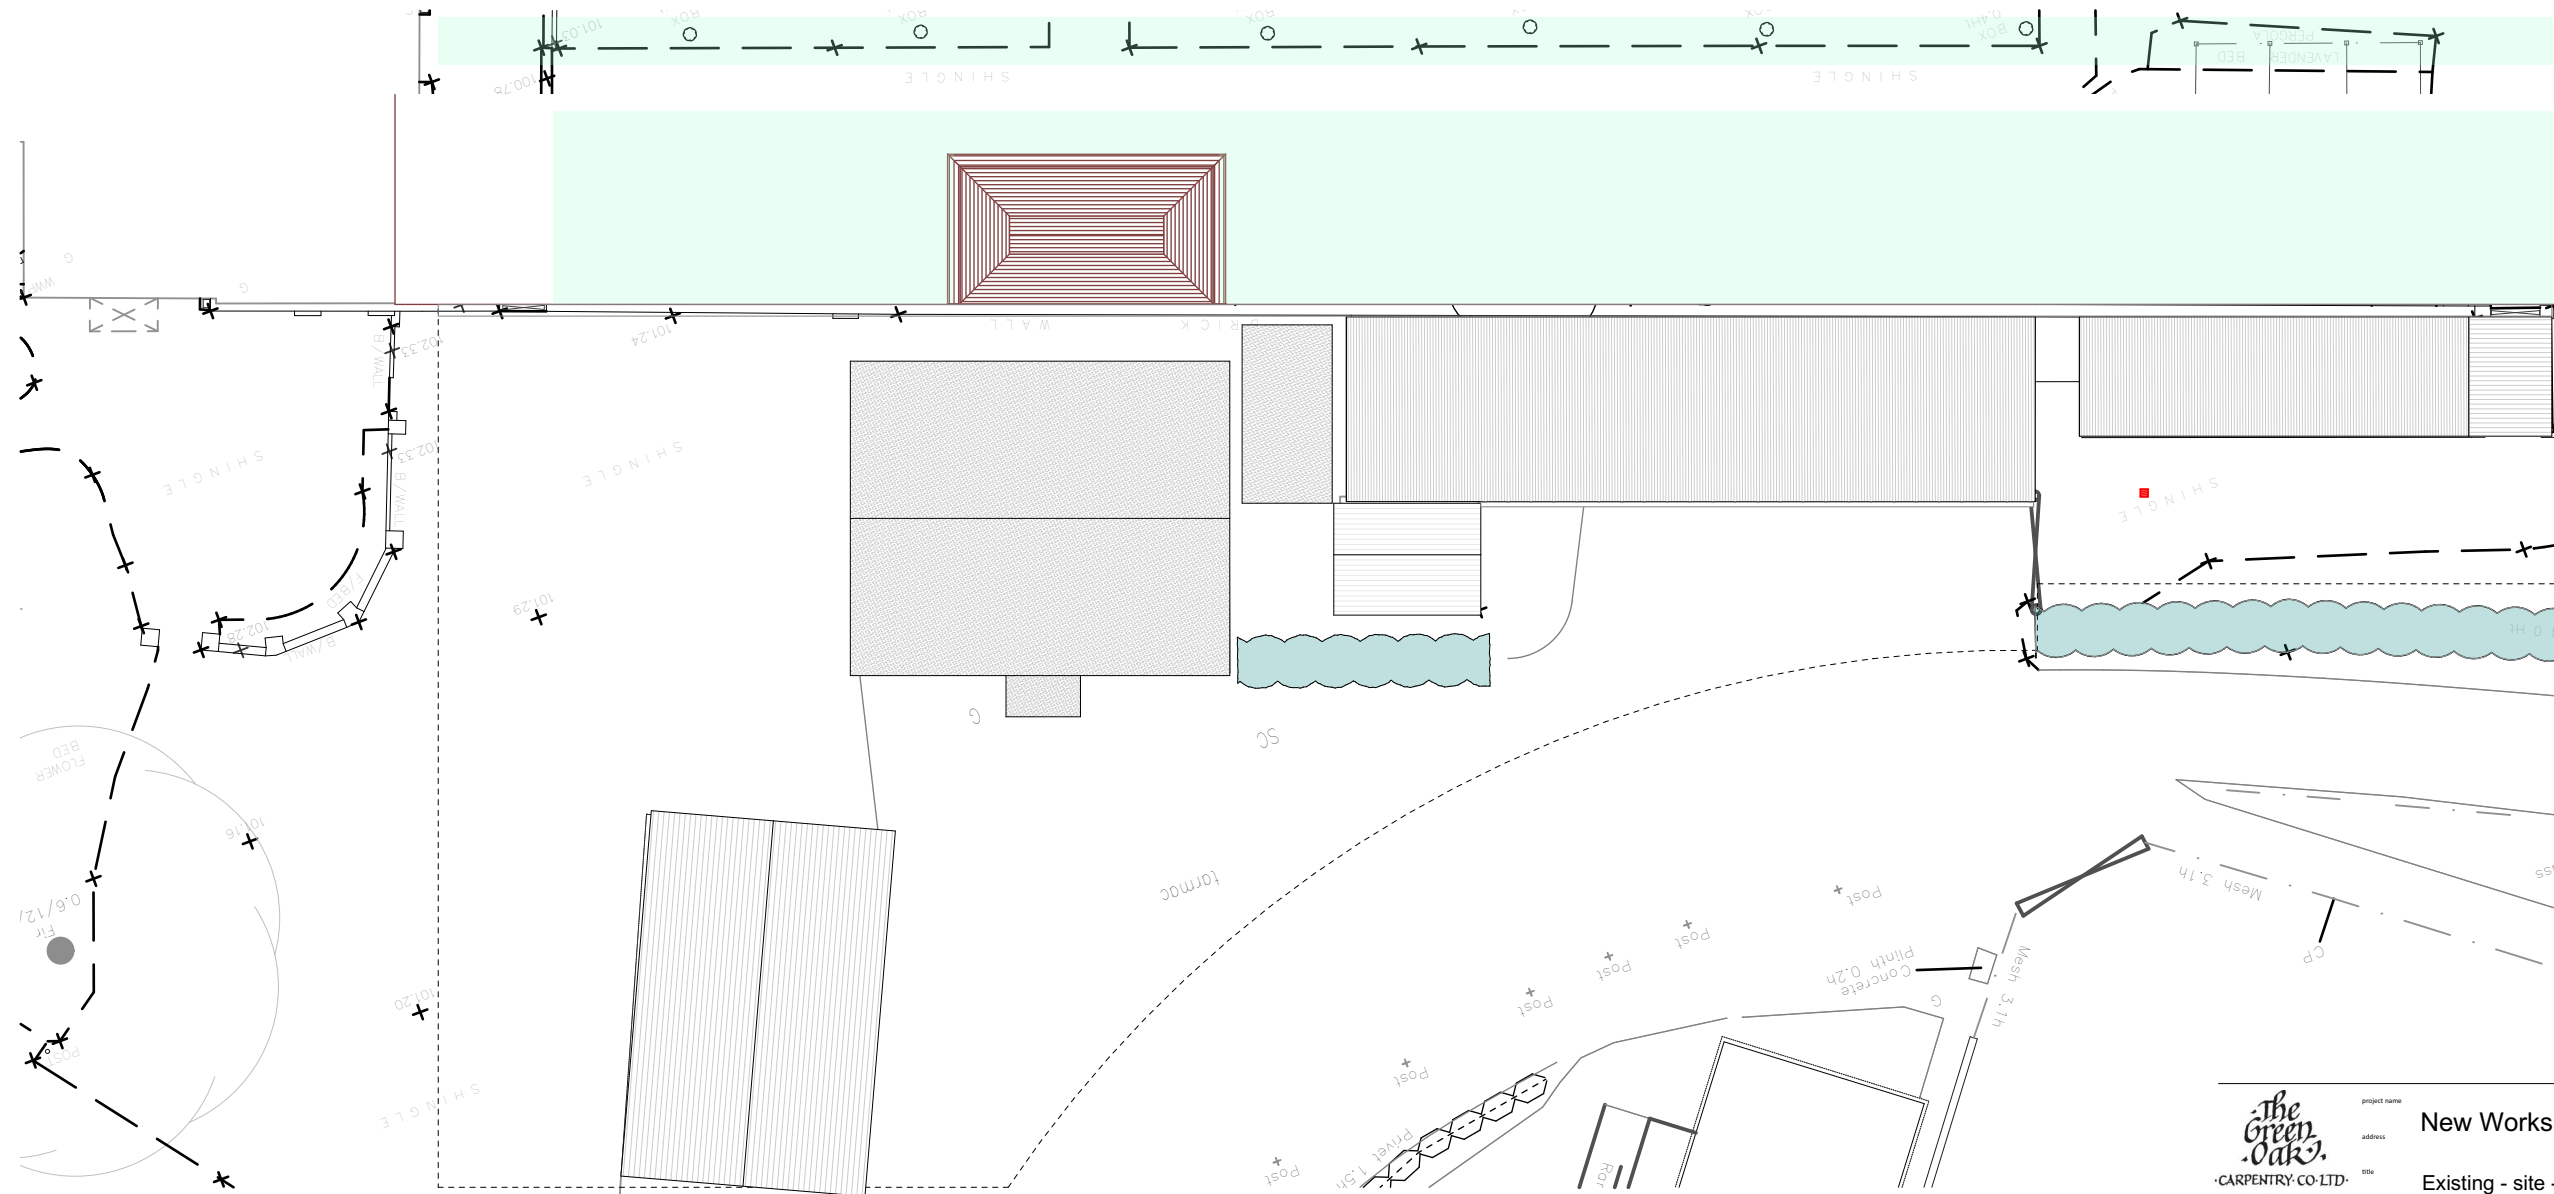

0 2 4 6 8 10 12 14 16 18 20m

Scale 1 : 200



project name
New Workshop - Hall Grove School

address
Existing - site - roof plan and north elevation

scale
1:200 @ A3 3 Mar 24

date
CW

author
Planning

status
AJ0171


job no.
PL Rev A.07

revision
01730 892049

drawing no.

DO NOT SCALE FROM THIS DRAWING. Verify all dimensions on site.


THE GREEN OAK CARPENTRY COMPANY LTD, Langley, Liss, Hampshire GU33 7JW

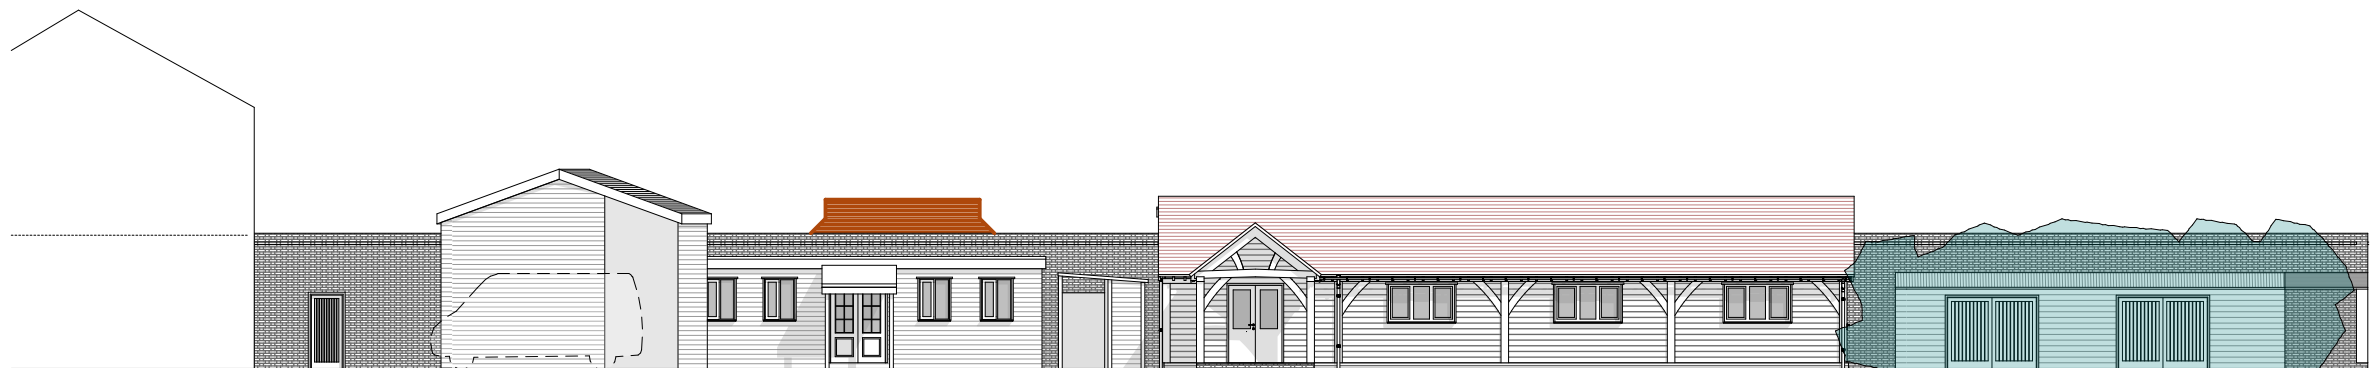

01

North Elevation - proposed

1:200

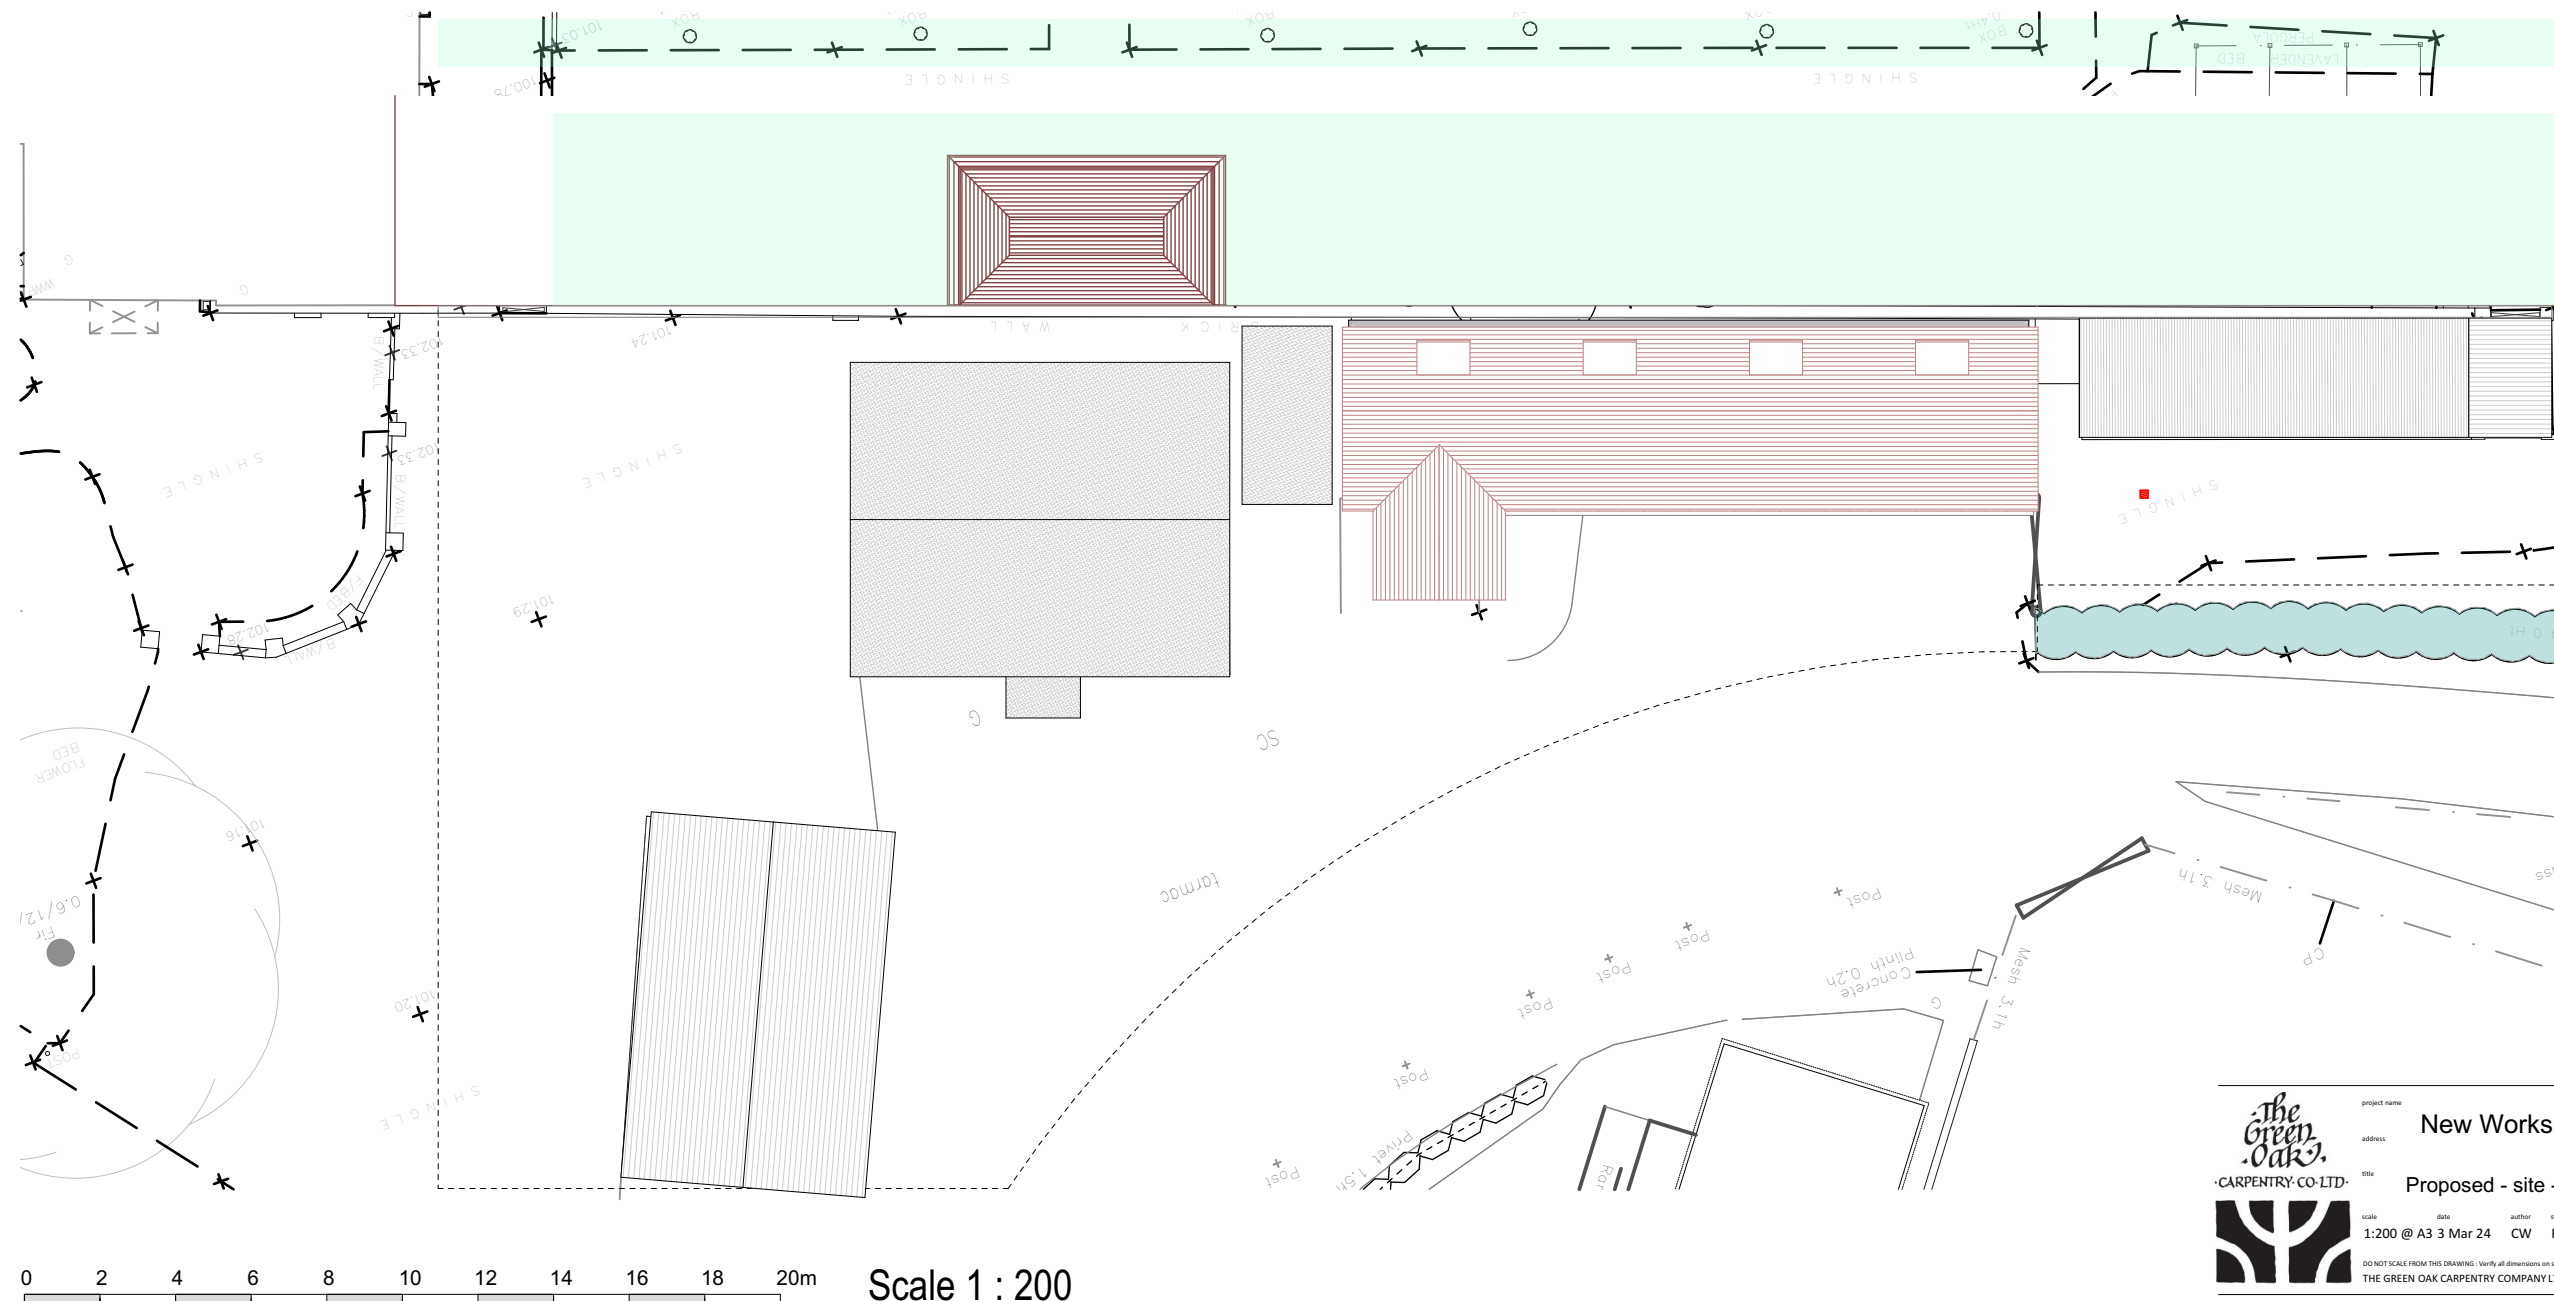

0 2 4 6 8 10 12 14 16 18 20m

Scale 1 : 200


Jan 2022

The Green Oak
CARPENTRY CO. LTD.


project name: New Workshop - Hall Grove School
address:
site: Proposed - site - roof plan and north elevation

scale	date	author	status	job no.	revision	drawing no.
1:200 @ A3	3 Mar 24	CW	Planning	AJ0171		PL Rev A.08


DO NOT SCALE FROM THIS DRAWING. Verify all dimensions on site.
THE GREEN OAK CARPENTRY COMPANY LTD, Langley, Liss, Hampshire GU33 7JW 01730 892049

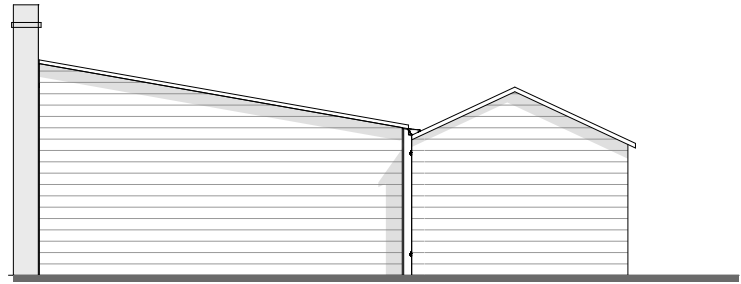


East Elevation - existing 1:100

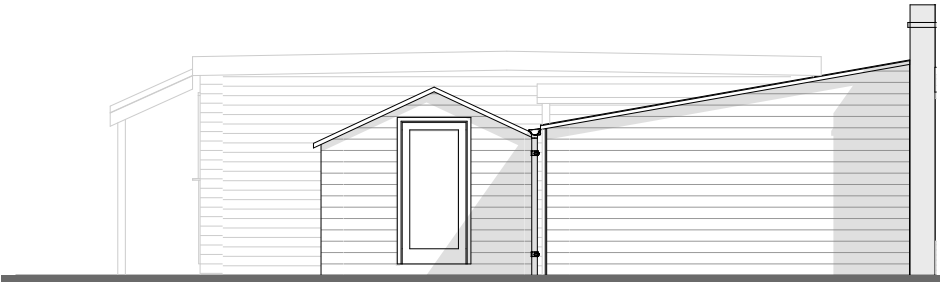


West Elevation - existing 1:100

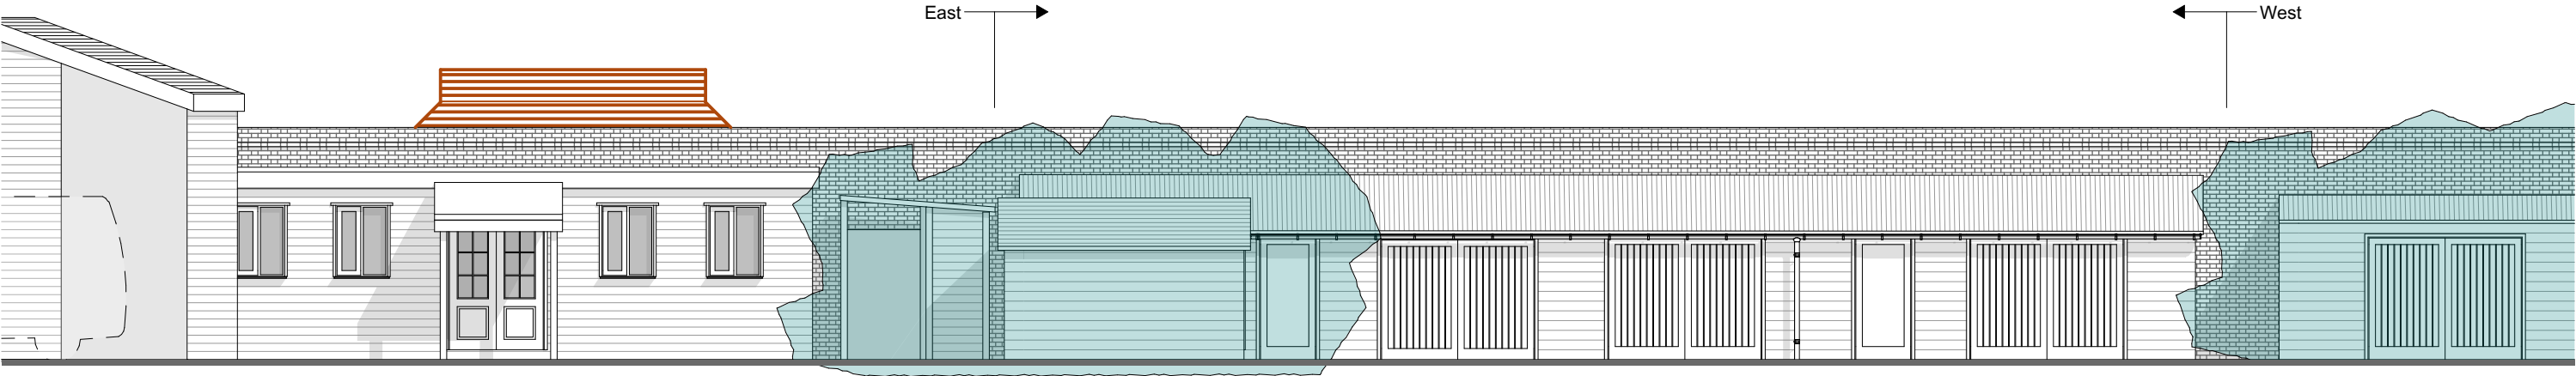


North Elevation - existing 1:100

 

Scale 1 : 100

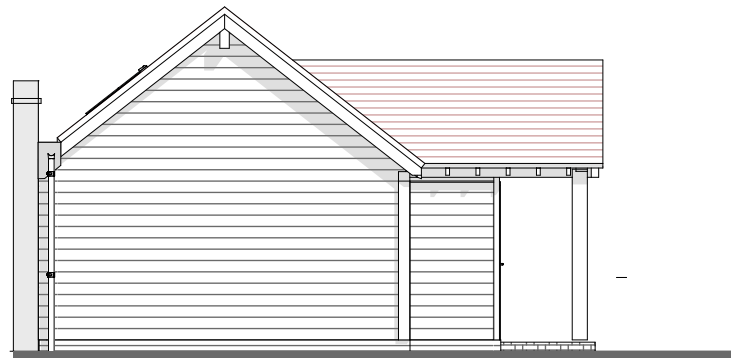


East Elevation - proposed 1:100

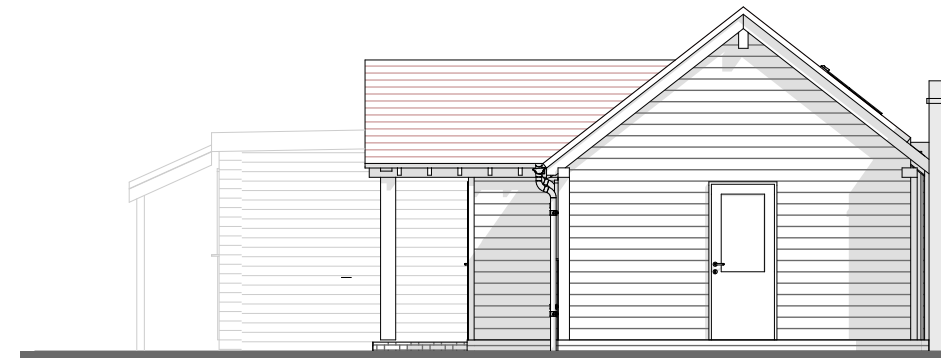


West Elevation - Proposed 1:100




North Elevation - proposed 1:100

 

Scale 1 : 100

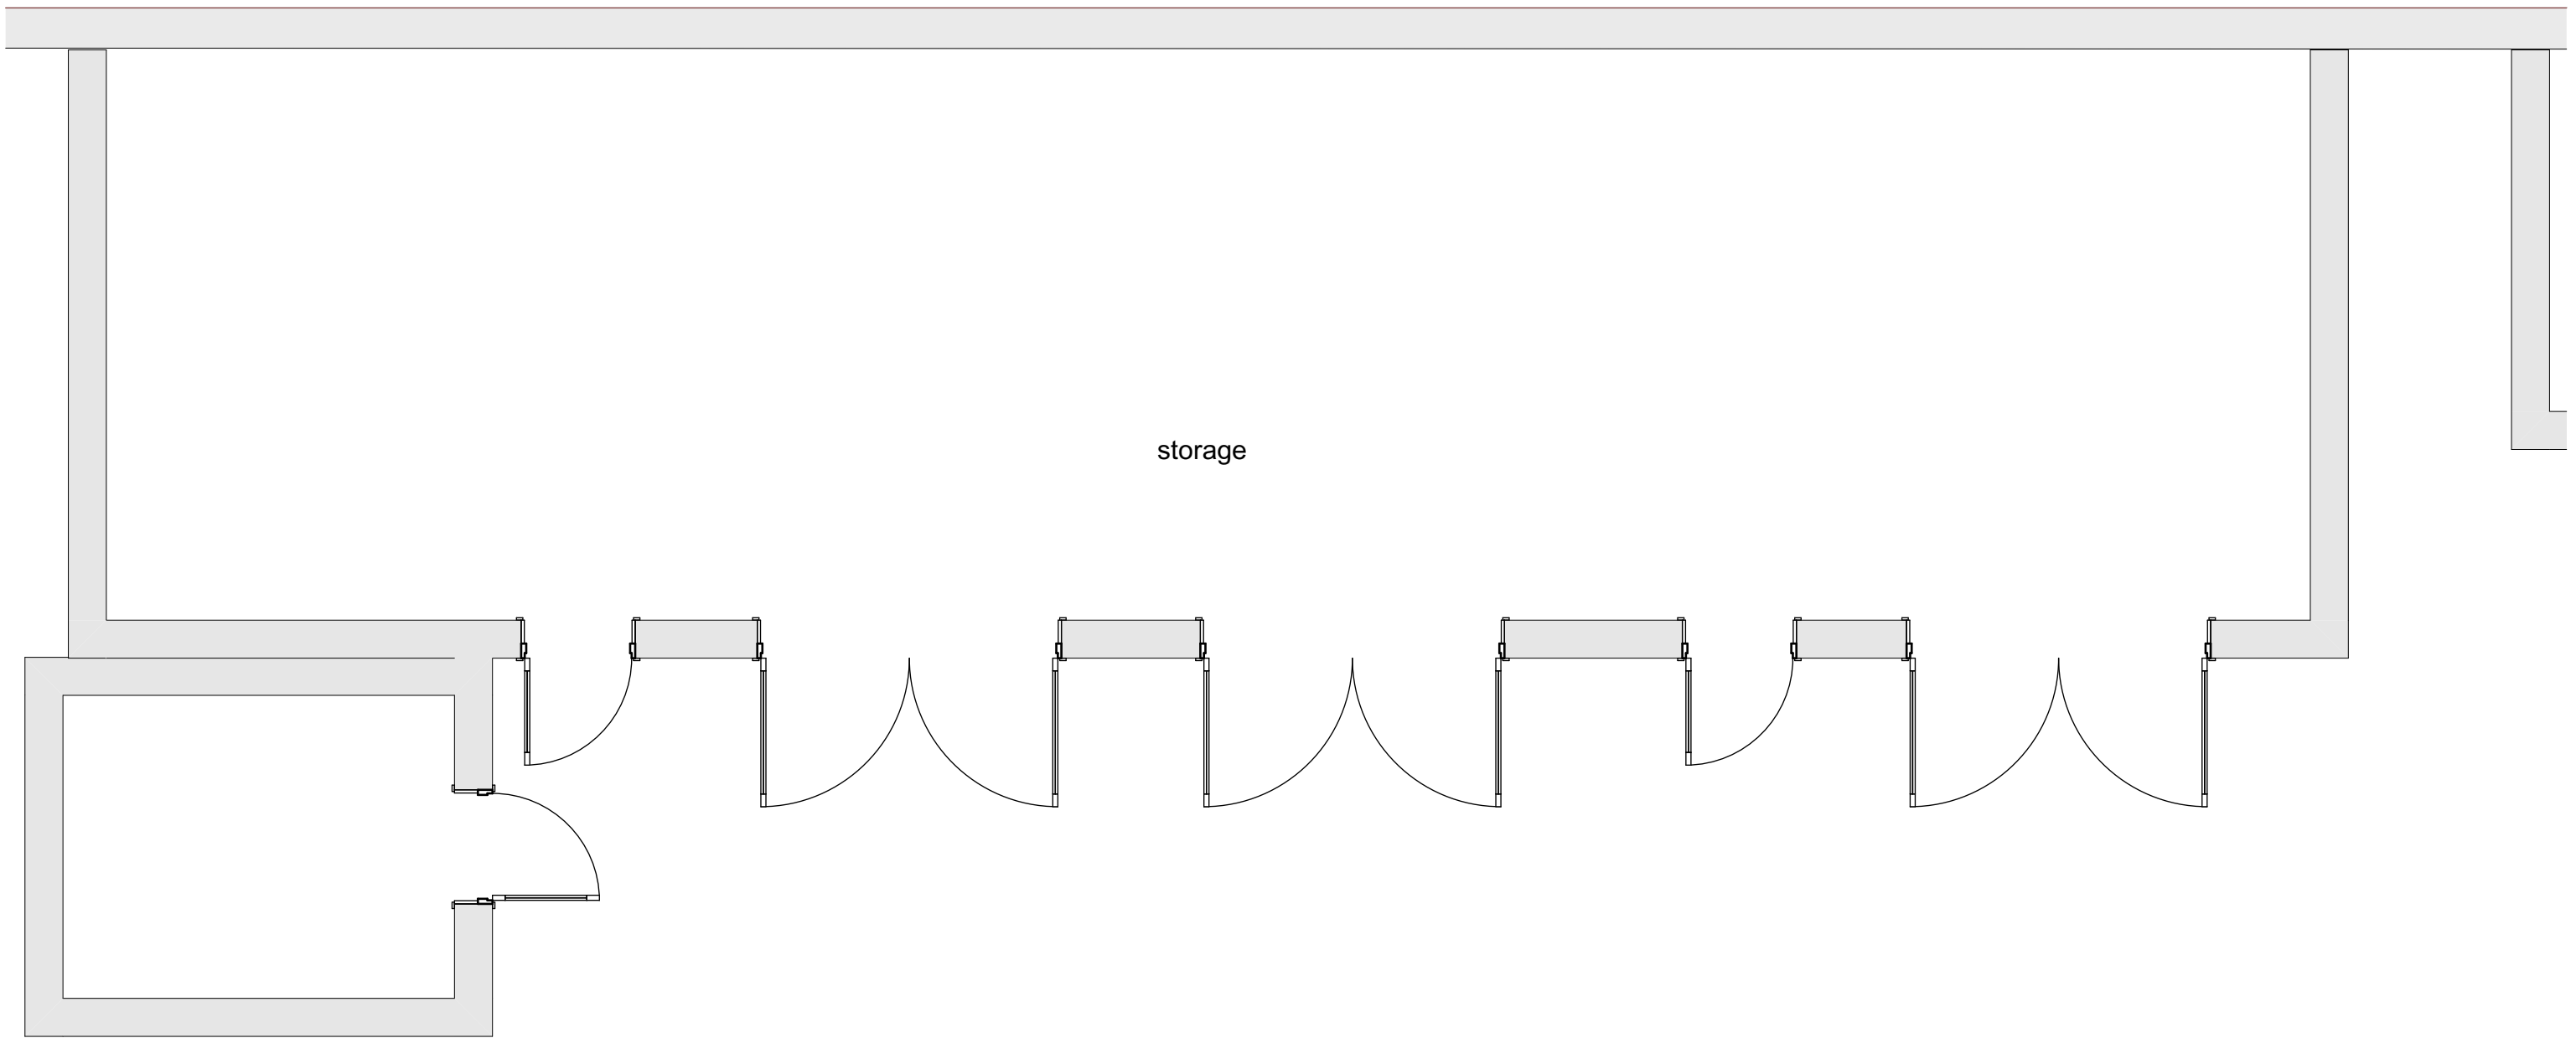


Scale 1 : 50

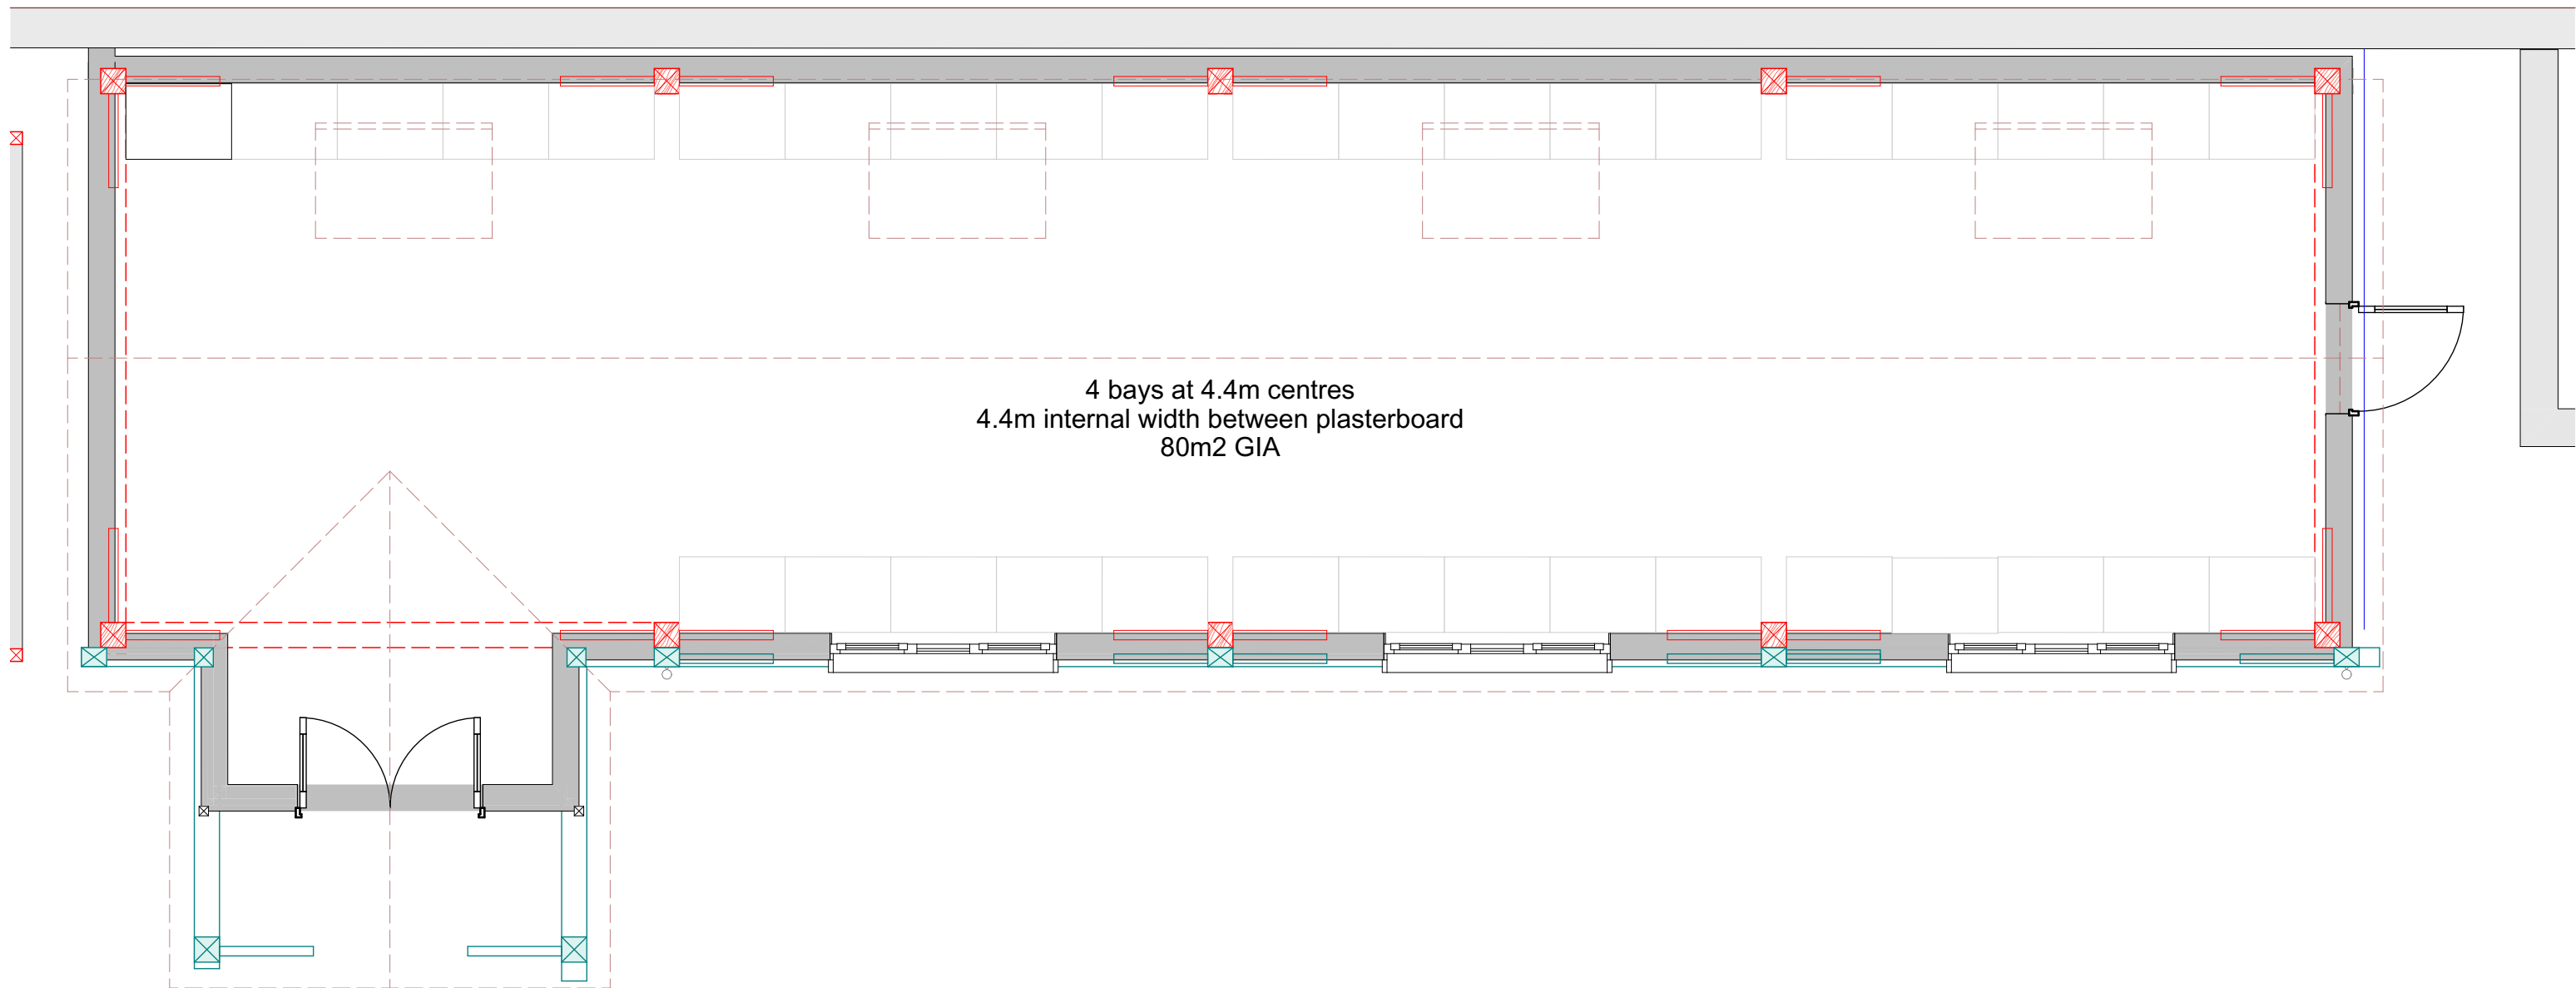


4 bays at 4.4m centres
4.4m internal width between plasterboard
80m2 GIA



Scale 1 : 50

 

Jan 2022

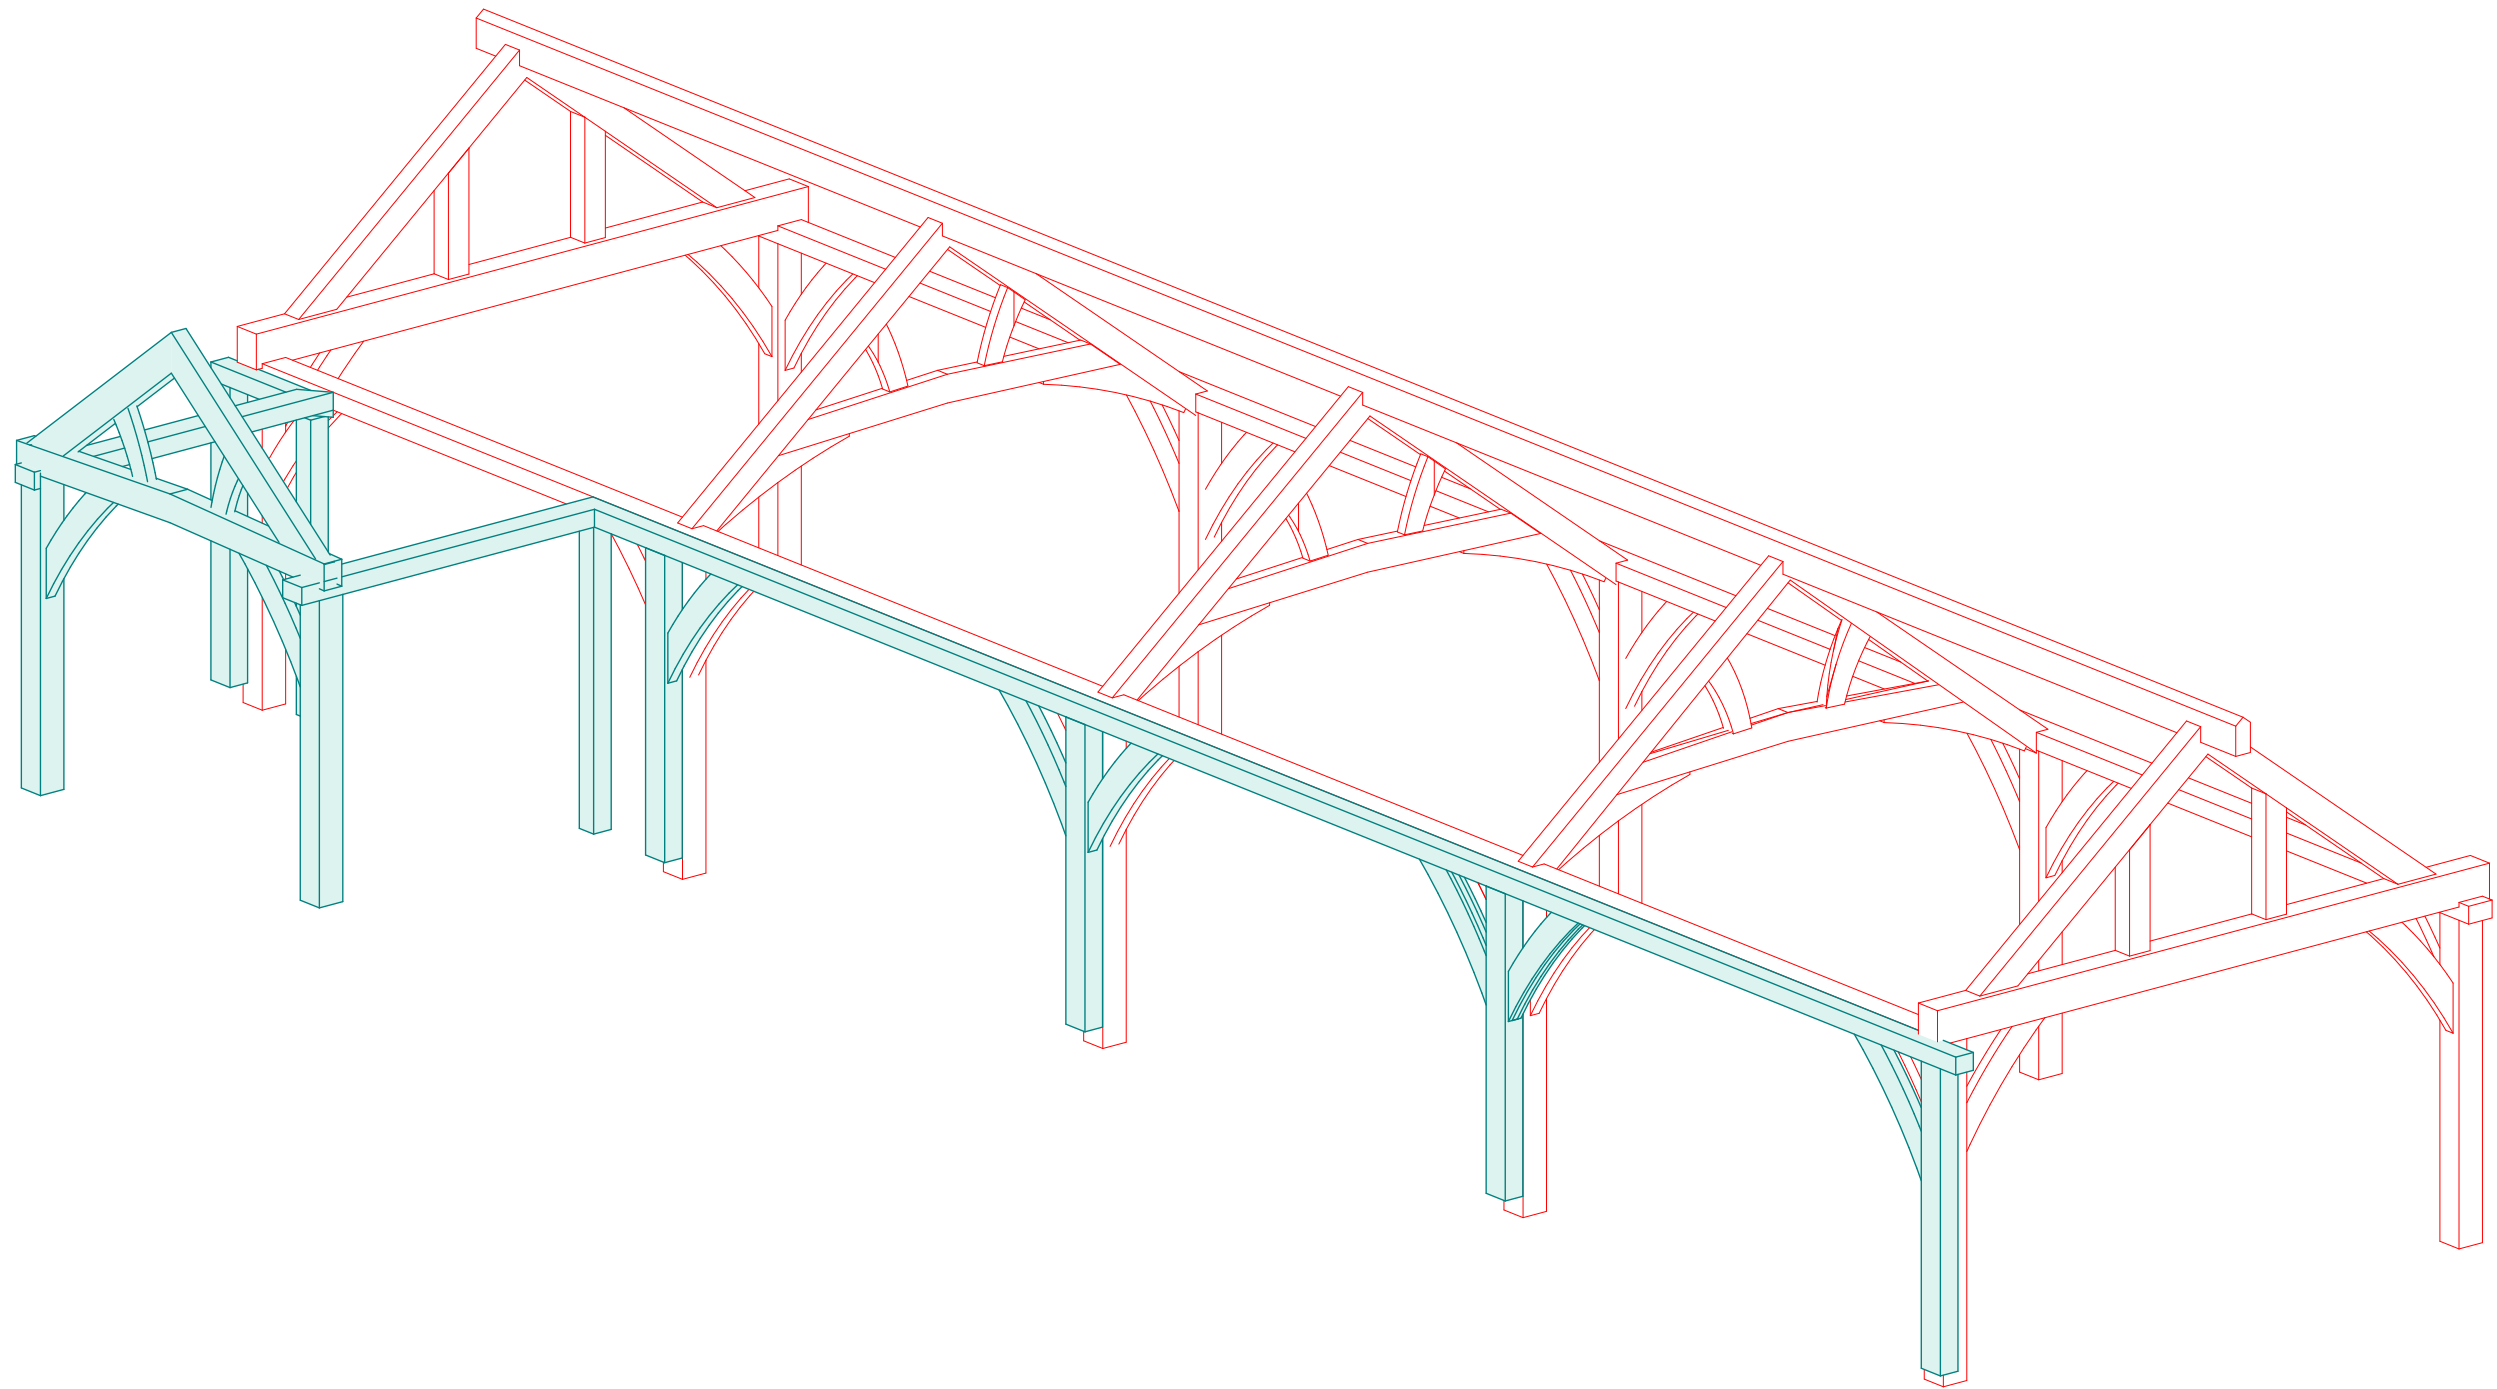

01

Structural Frame (red) and Cladding Frame (green)

1:50



Scale 1 : 50

Jan 2022



project name	New Workshop - Hall Grove School							
address								
title	Proposed - Oak Frame and Cladding frame Axo							
date	3 Mar 24	author	CW	status	Planning	job no.	AJ0171	
scale							revision	drawing no.
						PL Rev A.14		
DO NOT SCALE FROM THIS DRAWING. Verify all dimensions on site.								
THE GREEN OAK CARPENTRY COMPANY LTD, Langley, Liss, Hampshire GU33 7JW 01730 892049								